
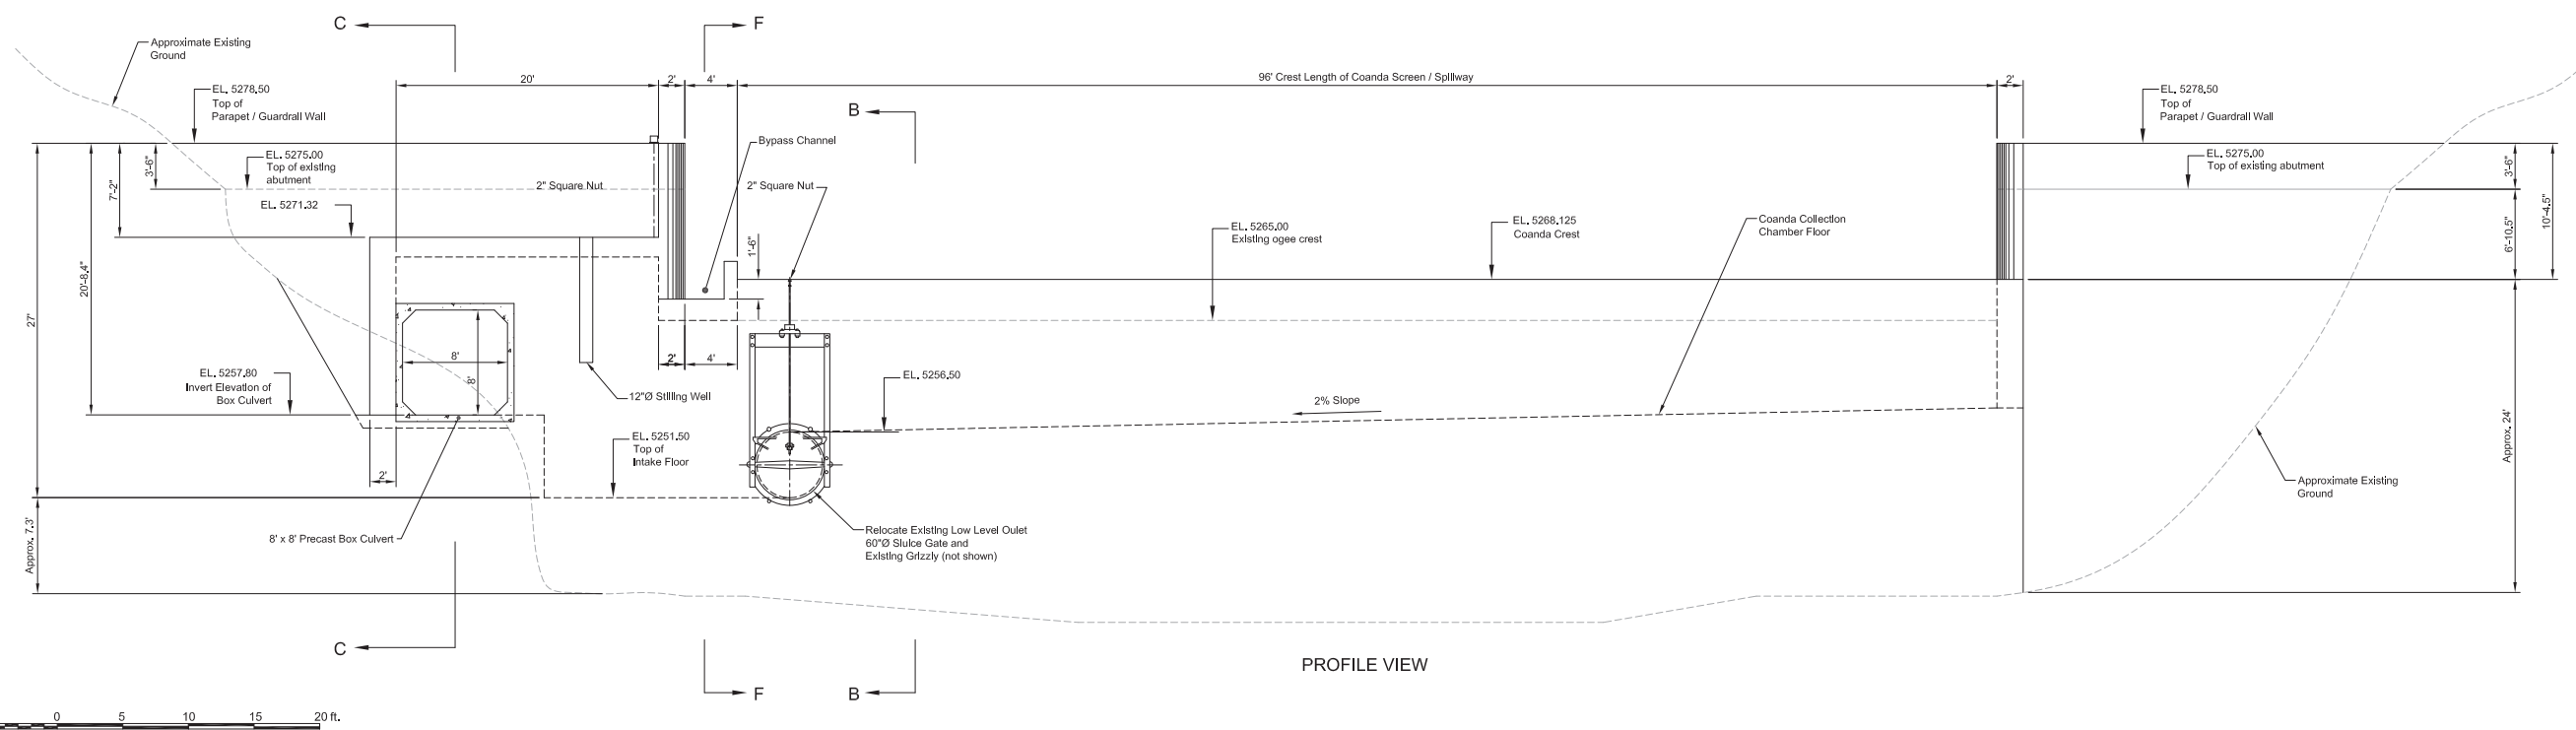


DUNCAN CREEK DIVERSION


PLAN VIEW

SCALE: 1" = 50'-0"

	DESIGNED: _____ CHECKED: _____ DRAWN: T. STANDERS SUBMITTED: _____	 144 Ferguson Street Auburn, CA 95604	 40200 Avenue Suite 200 San Ramon, California 94583 U.S.A.	MIDDLE FORK AMERICAN RIVER HYDROELECTRIC PROJECT INTAKE SEDIMENT CONTROL MEASURES	DATE: JULY 2010									
	<table border="1"> <thead> <tr> <th>REV</th> <th>DATE</th> <th>DESCRIPTION</th> <th>SLIP</th> <th>APP'D</th> <th>APPROVED</th> </tr> </thead> <tbody> <tr> <td> </td> <td> </td> <td> </td> <td> </td> <td> </td> <td> </td> </tr> </tbody> </table>			REV	DATE	DESCRIPTION	SLIP	APP'D	APPROVED					
REV	DATE	DESCRIPTION	SLIP	APP'D	APPROVED									

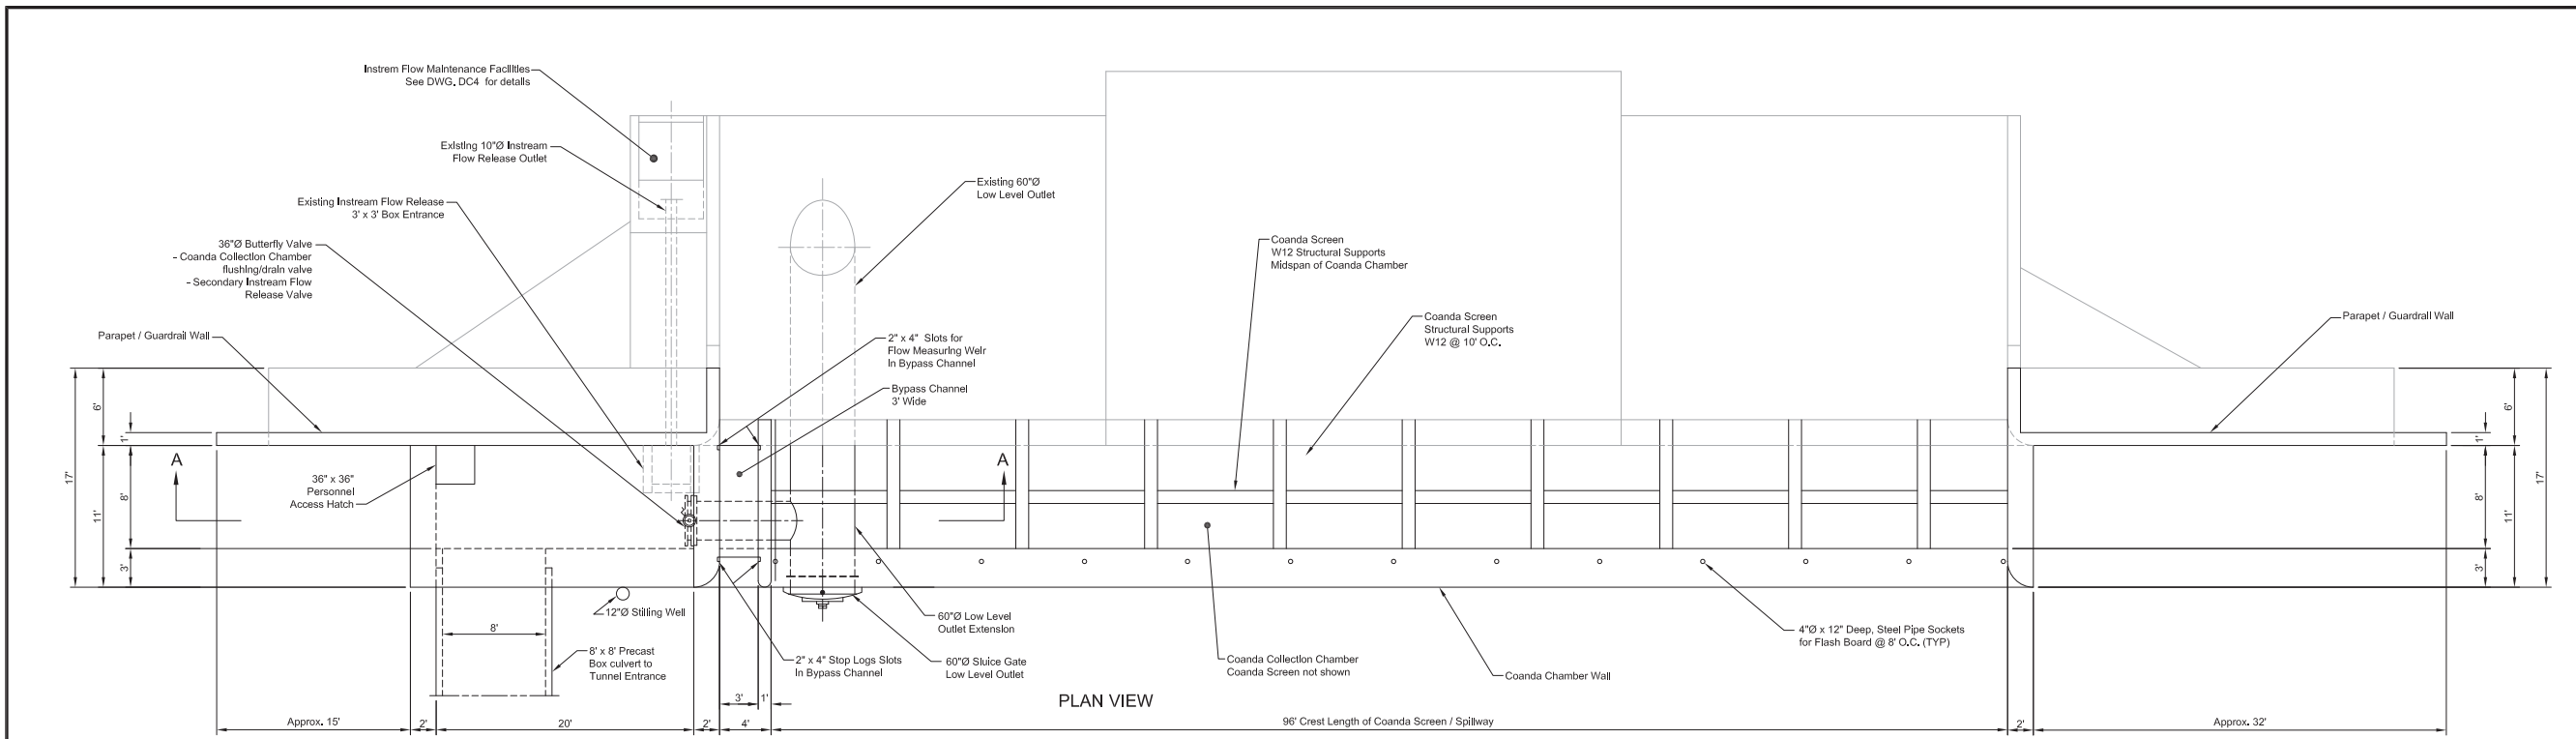

	DESIGNED <u>P.O. Silman</u> CHECKED <u>J. Christensen</u> DRAWN <u>N.A. Kozoboldis</u> SUBMITTED _____	 PLACER COUNTY WATER AGENCY 144 Ferguson Road, Auburn, CA 95604	 817 Folsom Avenue Suite 200 San Rafael, California 94903 U.S.A.	MIDDLE FORK AMERICAN RIVER PROJECT INTAKE SEDIMENT CONTROL MEASURES	DATE January, 2010																					
	<table border="1" style="width:100%; border-collapse: collapse; font-size: x-small;"> <thead> <tr> <th>REV</th> <th>DATE</th> <th>DESCRIPTION</th> <th>SUB</th> <th>APP'D</th> <th>APPROVED</th> </tr> </thead> <tbody> <tr><td> </td><td> </td><td> </td><td> </td><td> </td><td> </td></tr> <tr><td> </td><td> </td><td> </td><td> </td><td> </td><td> </td></tr> <tr><td> </td><td> </td><td> </td><td> </td><td> </td><td> </td></tr> </tbody> </table>			REV	DATE	DESCRIPTION	SUB	APP'D	APPROVED																	
REV	DATE	DESCRIPTION	SUB	APP'D	APPROVED																					

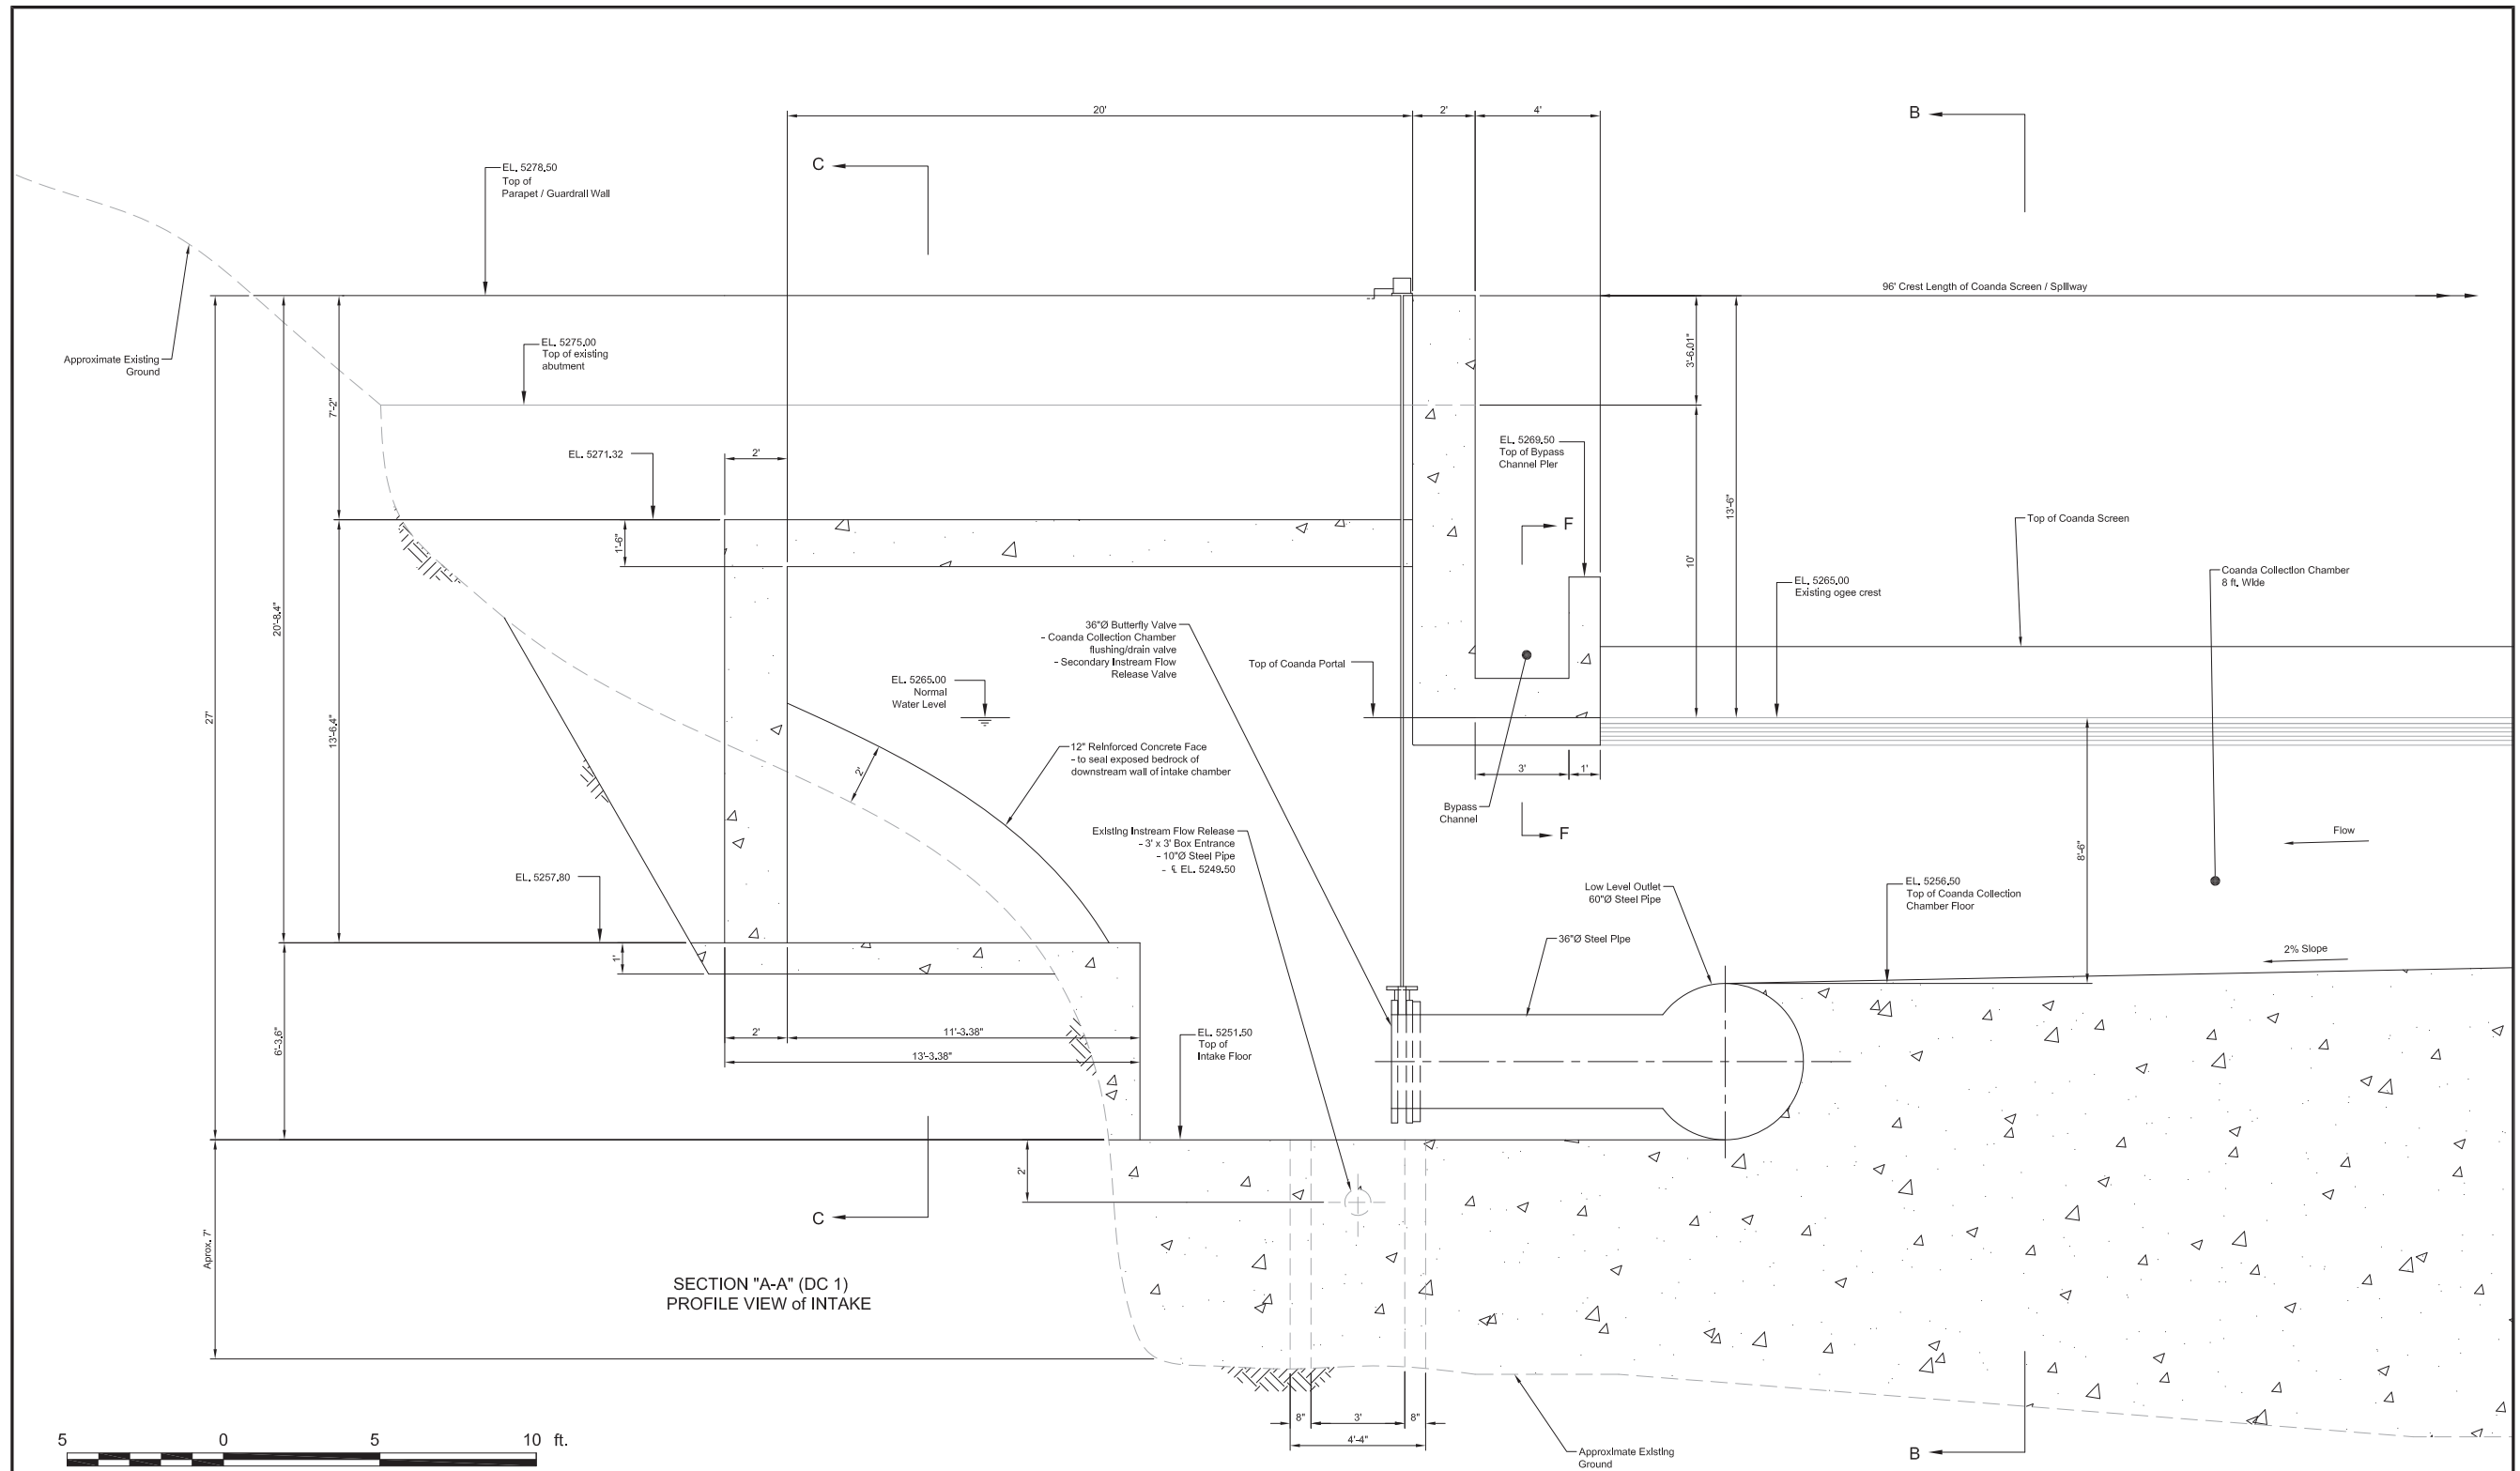

REDUCED
NOTE
DRAWING

DESIGNED	P.O. Sjöman	CHECKED	J. Christensen		
DRAWN	N.A. Kozoboldis	SUBMITTED			
REV	DATE	DESCRIPTION	SUB	APP'D	APPROVED

PLACER COUNTY WATER AGENCY
144 Ferguson Road, Auburn, CA 95604


CHRISTENSEN
ASSOCIATES INC
817 Fifth Avenue
P.O. Box 214
San Rafael, California 94901
U.S.A.

MIDDLE FORK AMERICAN RIVER PROJECT
INTAKE SEDIMENT CONTROL MEASURES

FIGURE DC-3
DUNCAN CREEK DIVERSION SITE PLAN
PROFILE VIEW OF INTAKE "A-A"

DATE
January, 2010

DRAWING NUMBER

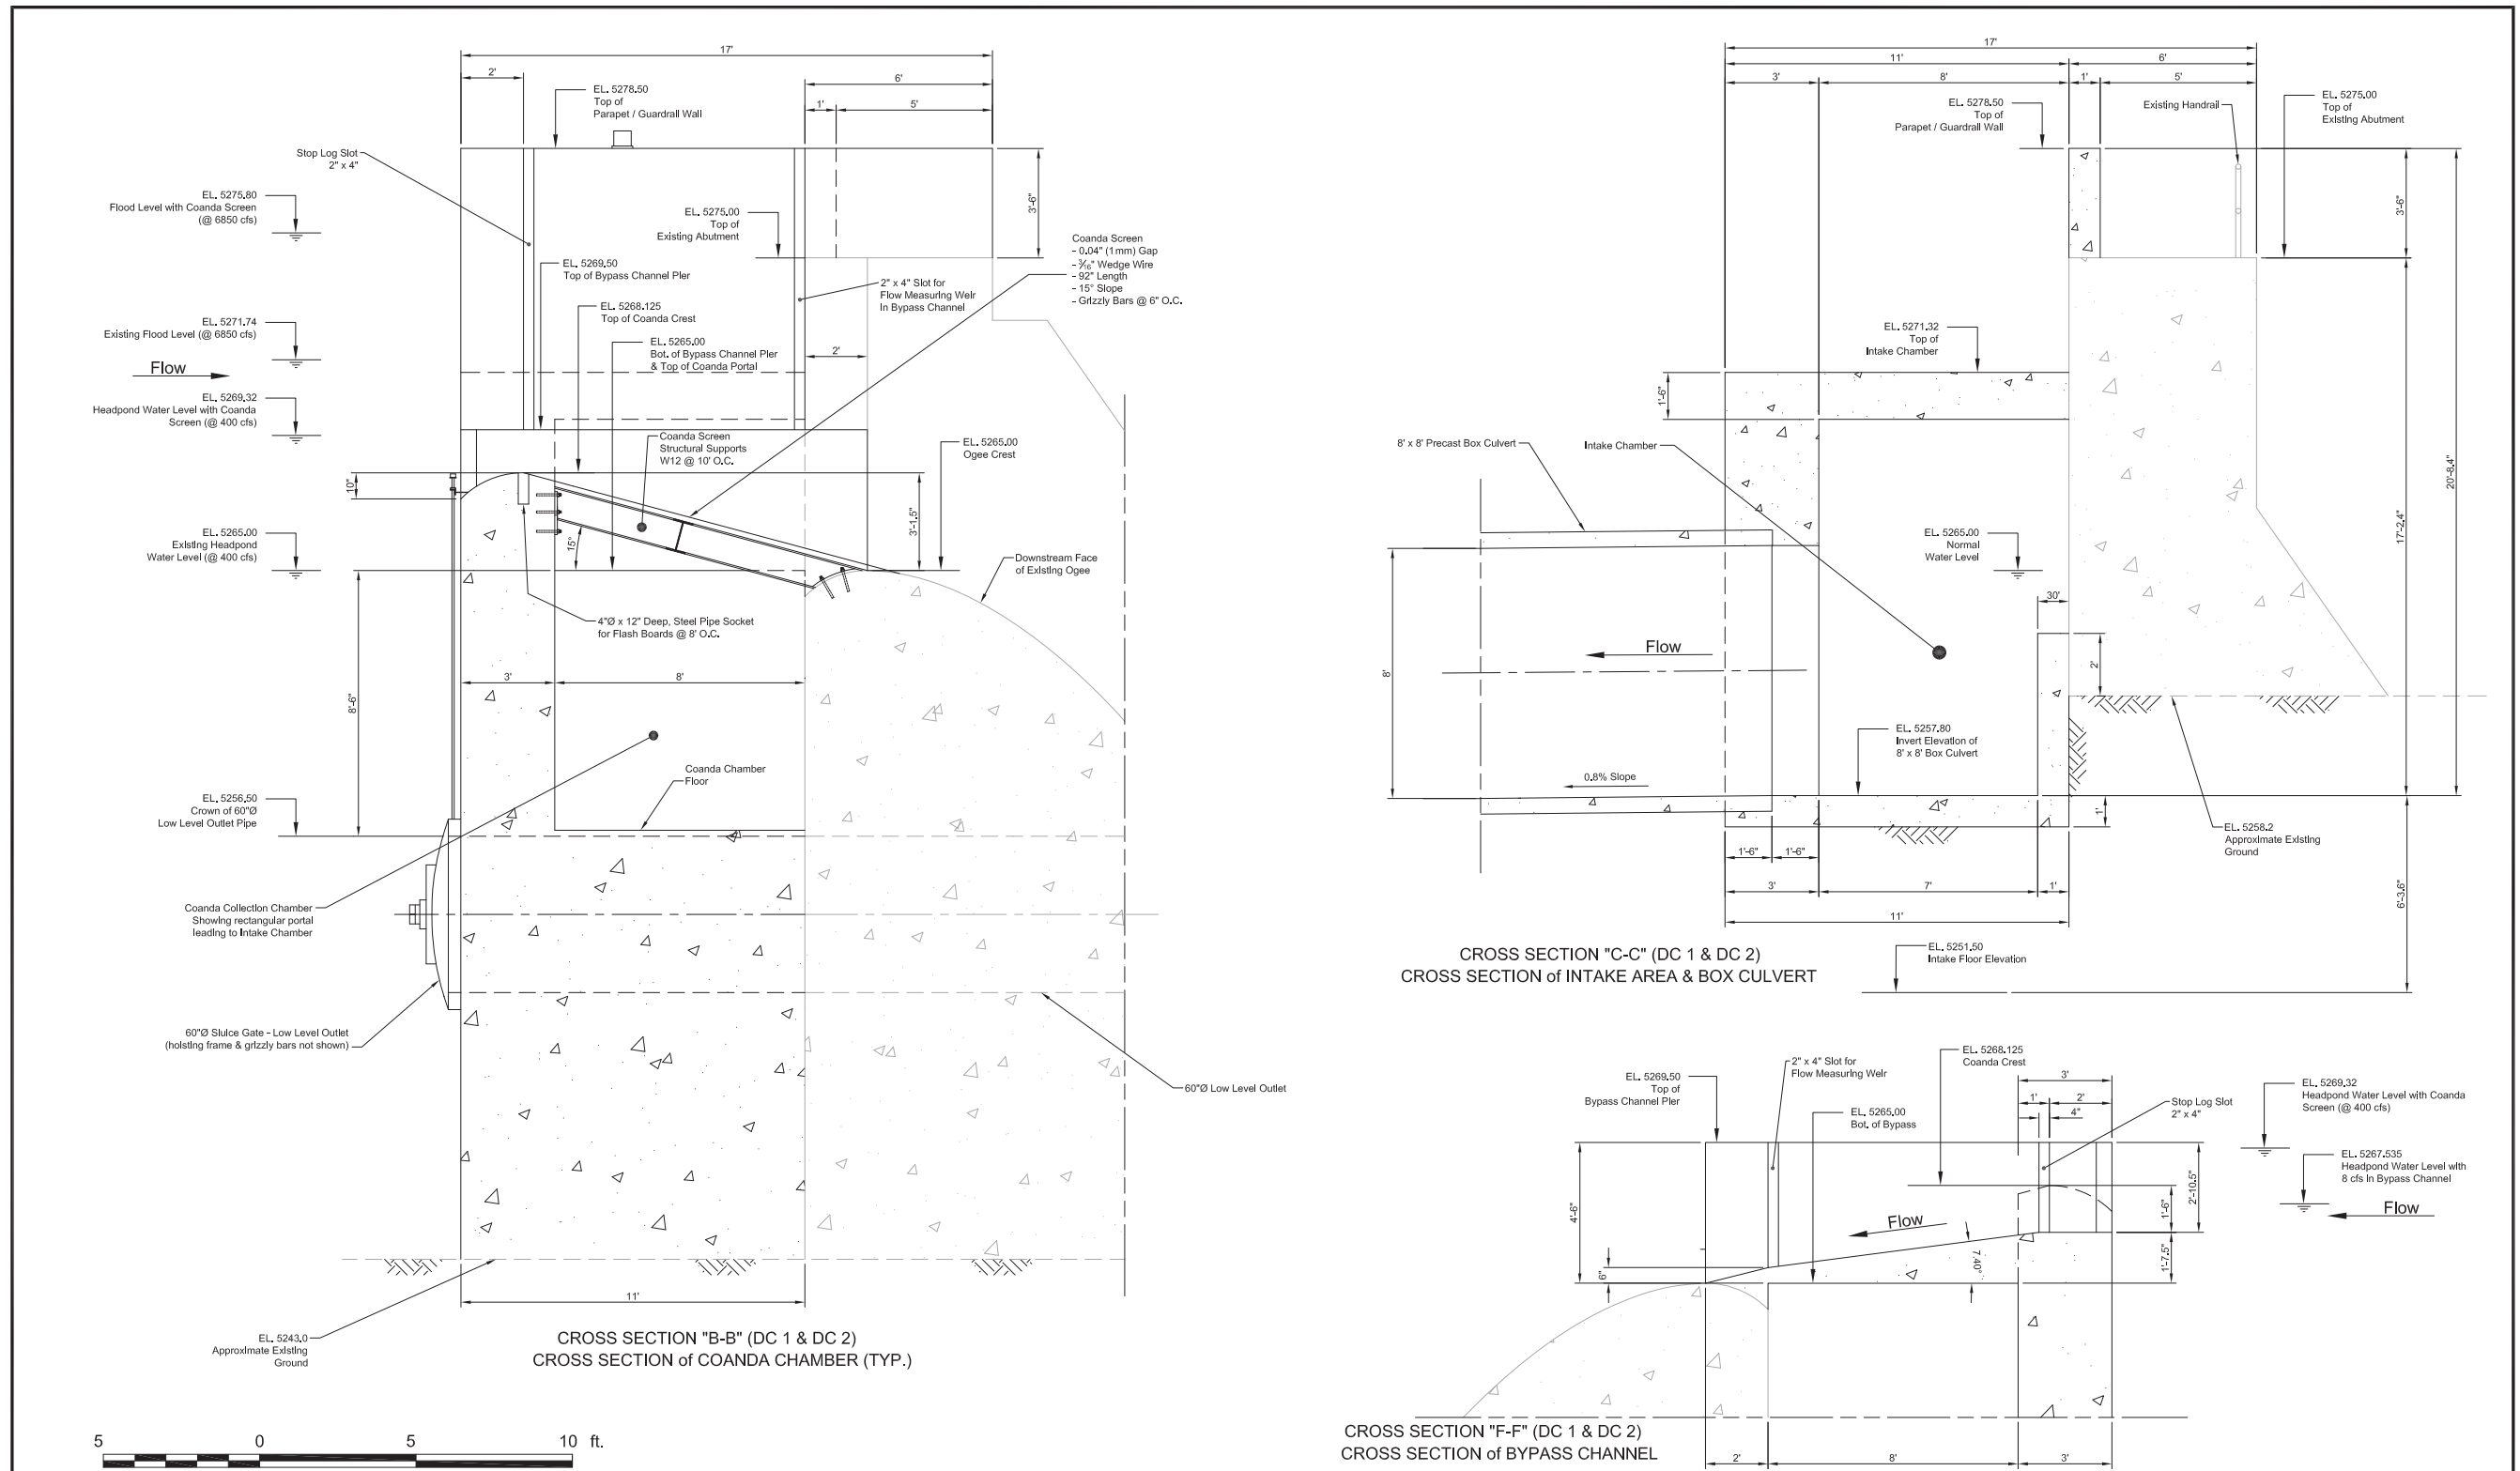

REDUCED NOTE DRAWING


DESIGNED	P.O. Siliman	CHECKED	J. Christensen		
DRAWN	N.A. Kozoboldis	SUBMITTED			
REV	DATE	DESCRIPTION	SUB	APP'D	APPROVED

PCWA
PLACER COUNTY WATER AGENCY
144 Ferguson Road, Auburn, CA 95604

CHRISTENSEN ASSOCIATES INC.
817 Fifth Avenue
P.O. Box 294
San Rafael, California 94901
U.S.A.

MIDDLE FORK AMERICAN RIVER PROJECT
INTAKE SEDIMENT CONTROL MEASURES
FIGURE DC-4
DUNCAN CREEK DIVERSION SITE PLAN
INTAKE SECTIONS "B-B" & "C-C"

DATE
January, 2010
DRAWING NUMBER

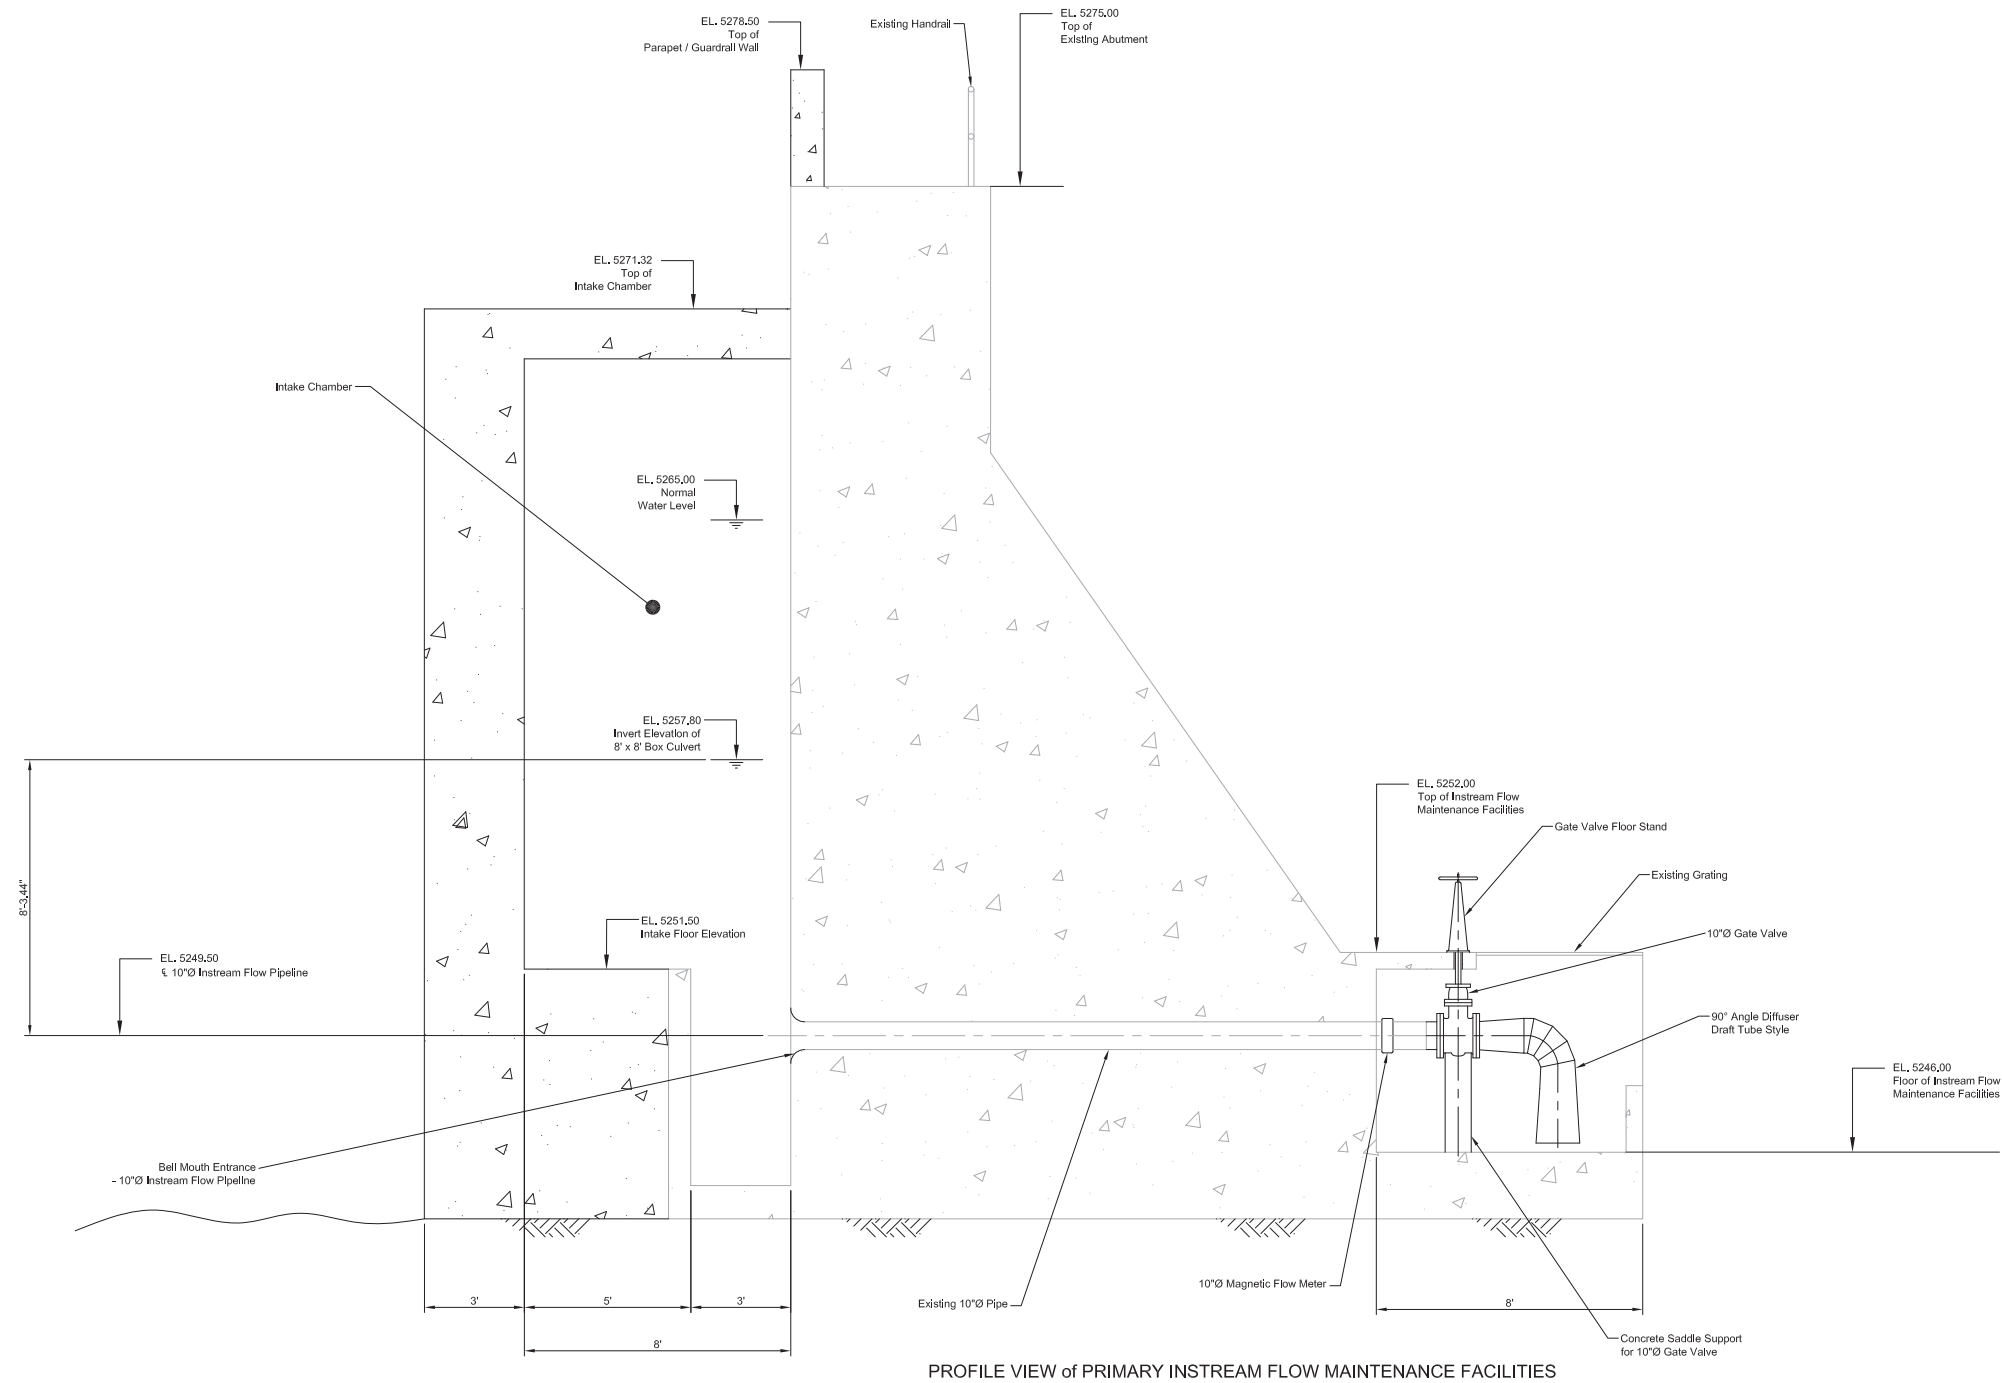

PROFILE VIEW OF PRIMARY INSTREAM FLOW MAINTENANCE FACILITIES

REDUCED
NOTE
DRAWING

DESIGNED	P.O. Sjöman	CHECKED	J. Christensen		
DRAWN	N.A. Kozoboldis	SUBMITTED			
REV	DATE	DESCRIPTION	SUB	APP'D	APPROVED



PLACER COUNTY WATER AGENCY
144 Ferguson Road, Auburn, CA 95604







MIDDLE FORK AMERICAN RIVER PROJECT
INTAKE SEDIMENT CONTROL MEASURES

FIGURE DC-5
DUNCAN CREEK DIVERSION SITE PLAN
PRIMARY VIEW OF PRIMARY INSTREAM FLOW MAINTENANCE FACILITY

DATE
January, 2010

DRAWING NUMBER

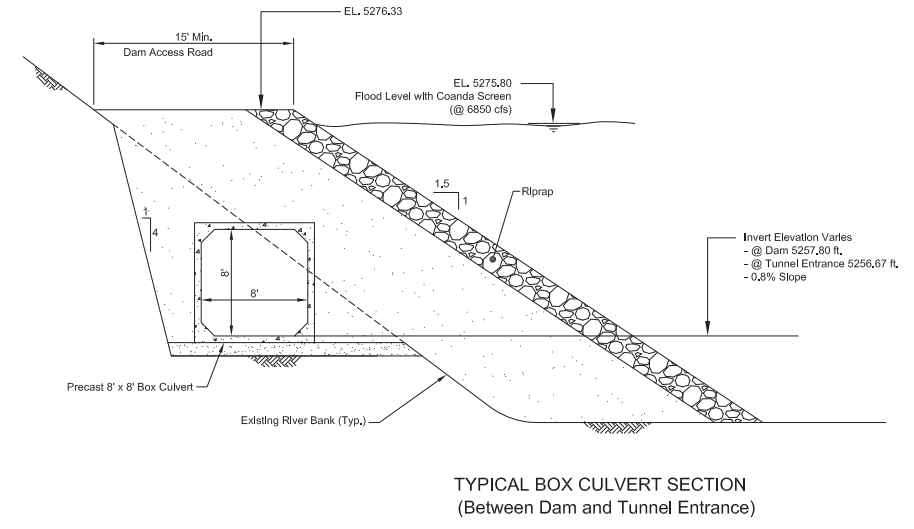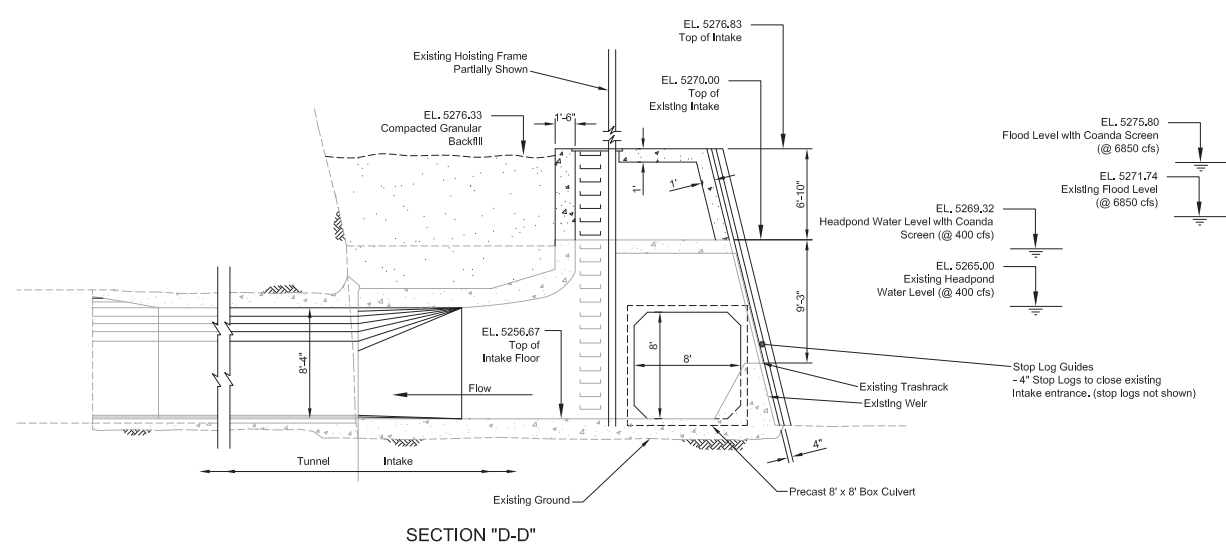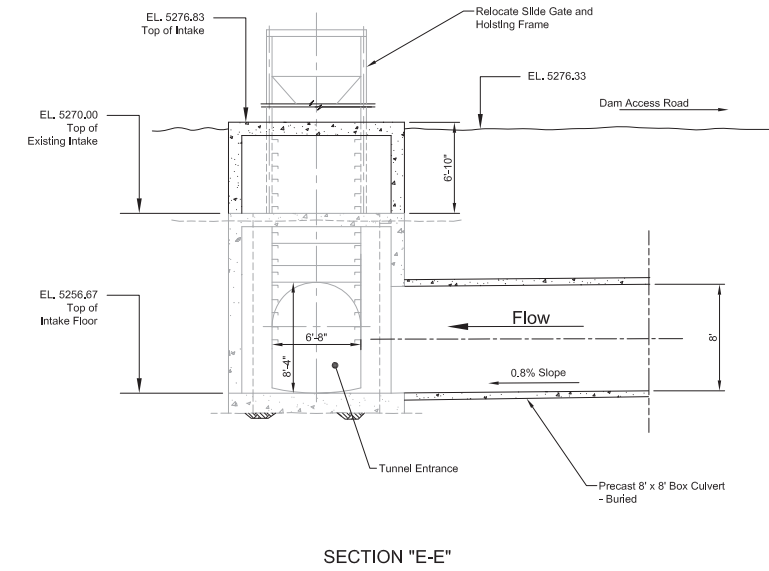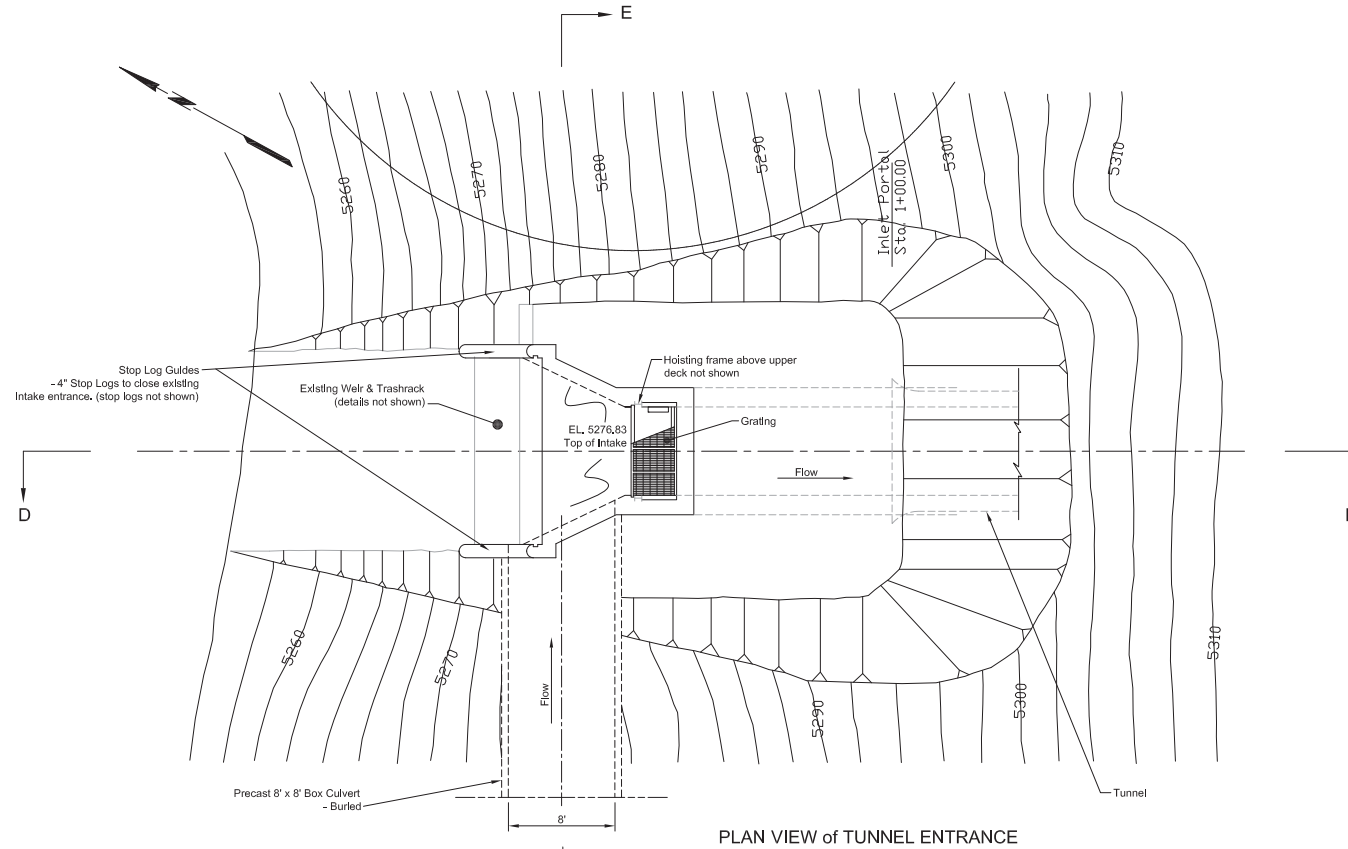

REDUCED NOTE DRAWING

DESIGNED	P.O. Sjöman	CHECKED	J. Christensen		
DRAWN	N.A. Kozoboldis	SUBMITTED			
REV	DATE	DESCRIPTION	SUB	APP'D	APPROVED

PLACER COUNTY WATER AGENCY
144 Ferguson Road, Auburn, CA 95604


CHRISTENSEN ASSOCIATES INC
817 Fifth Avenue
P.O. Box 294
San Rafael, California 94901
U.S.A.

MIDDLE FORK AMERICAN RIVER PROJECT
INTAKE SEDIMENT CONTROL MEASURES

FIGURE DC-6
DUNCAN CREEK DIVERSION SITE PLAN
TUNNEL ENTRANCE & BOX CULVERT

DATE
January, 2010

DRAWING NUMBER

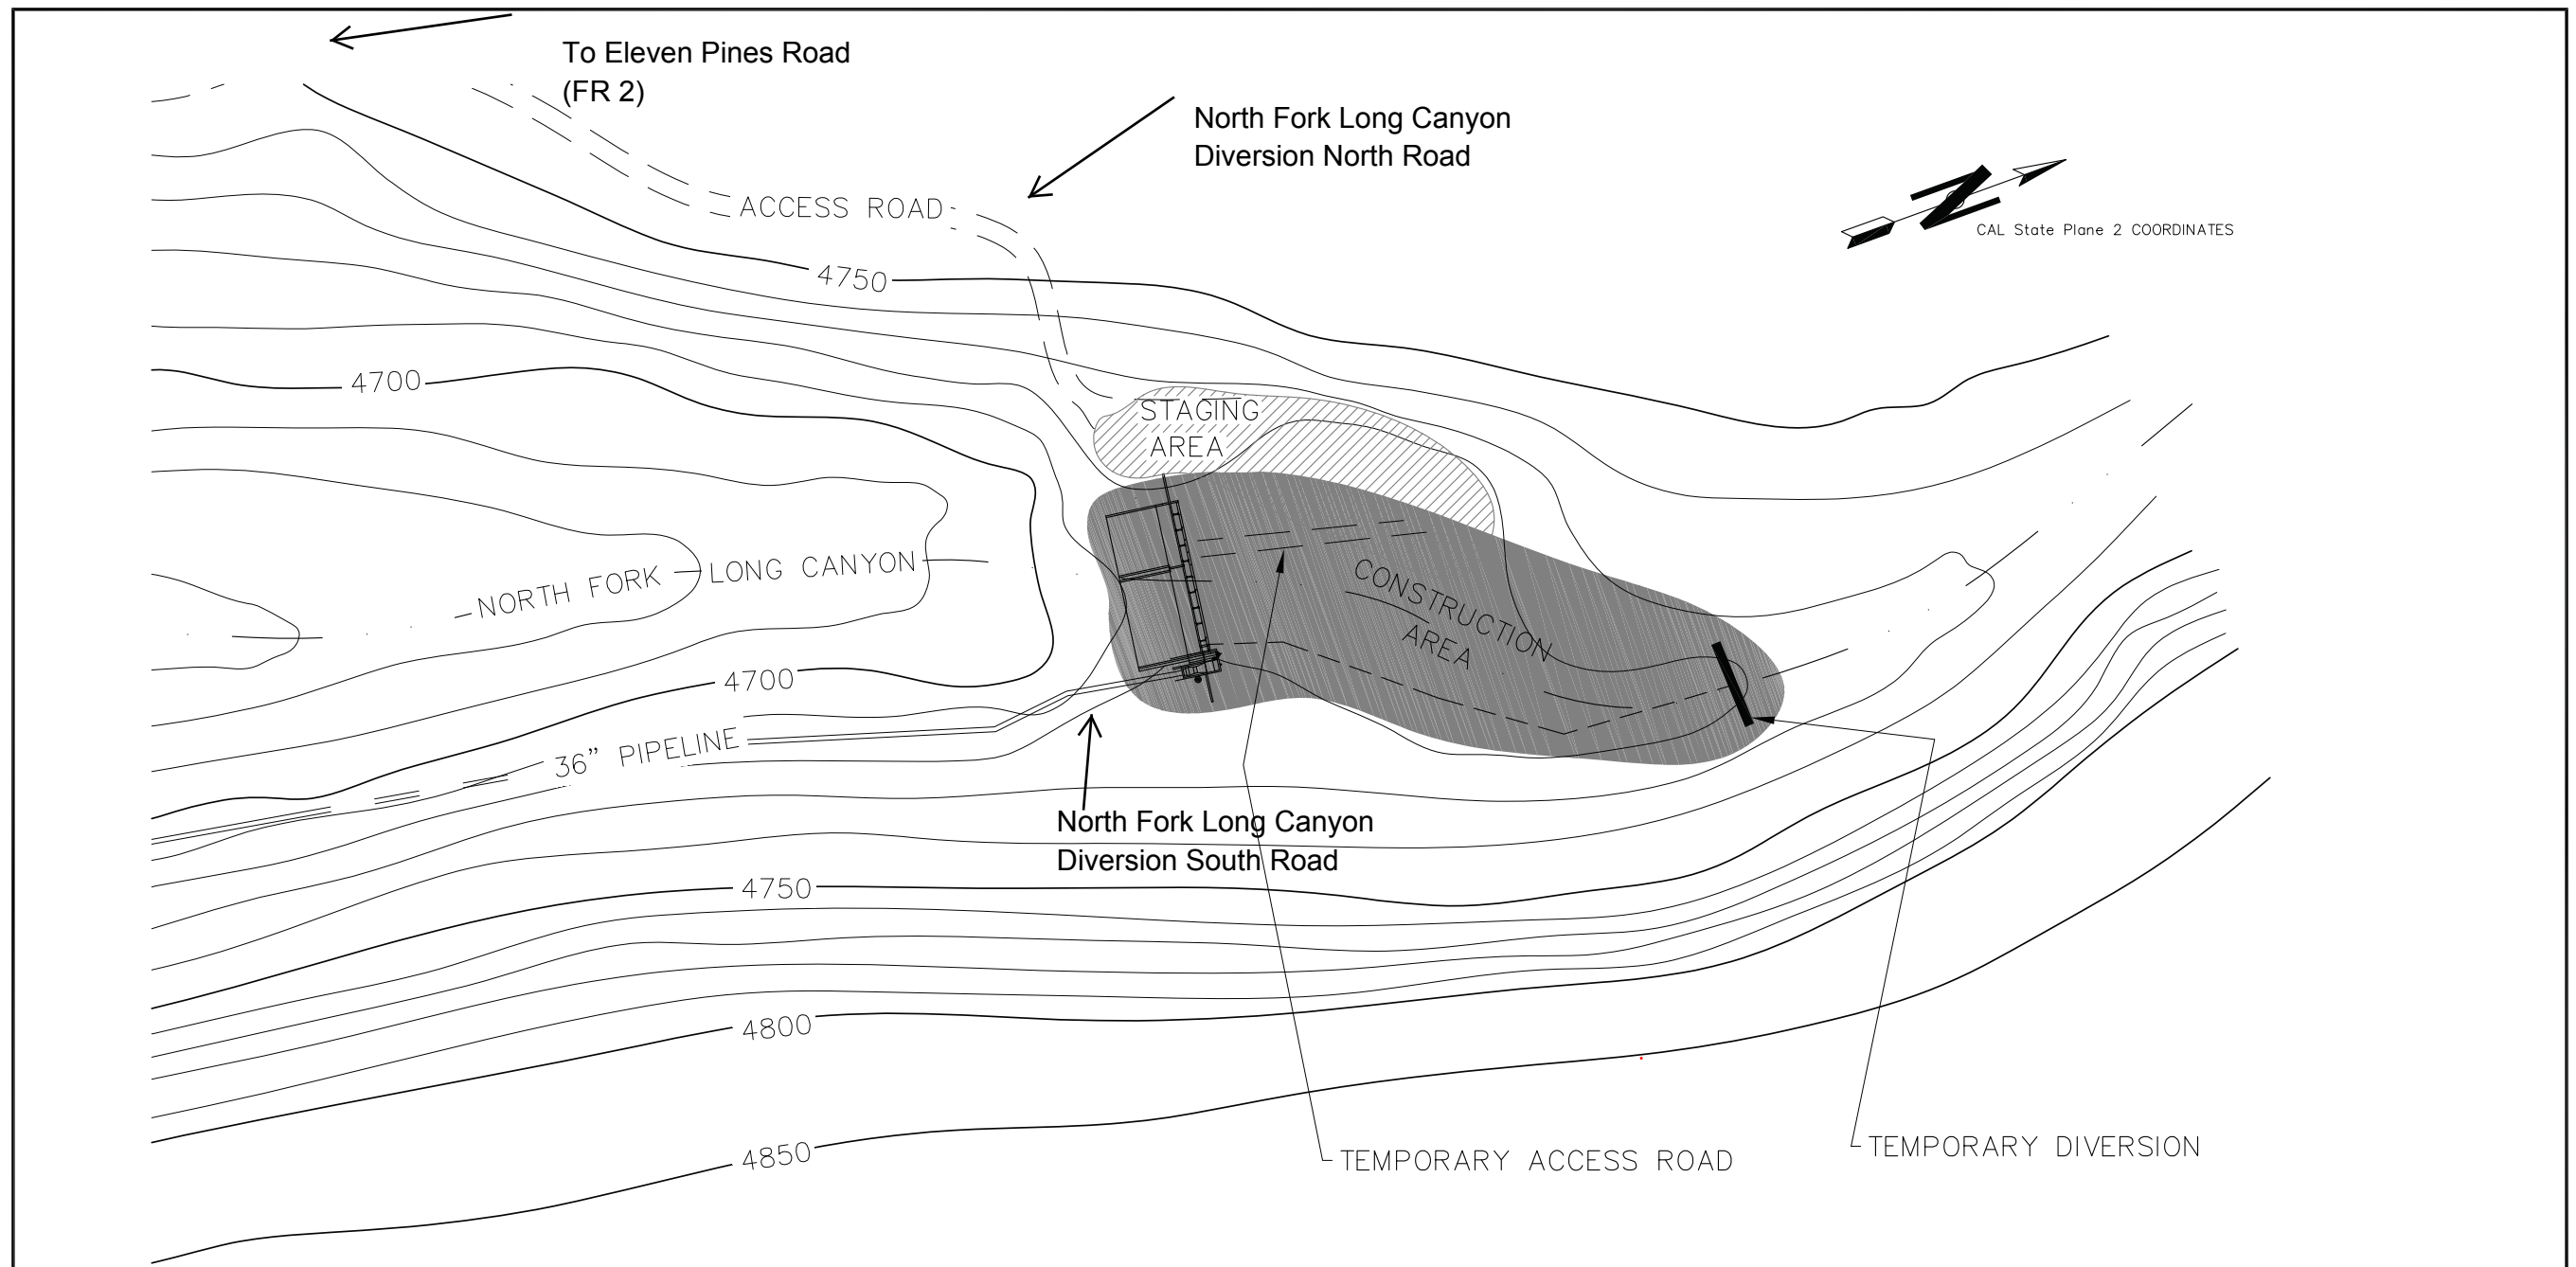


NORTH FORK LONG CANYON CREEK DIVERSION

PLAN VIEW

SCALE: 1" = 50'-0"



	DESIGNED _____	CHECKED _____					MIDDLE FORK AMERICAN RIVER HYDROELECTRIC PROJECT	DATE
	DRAWN T. STANDERS	SUBMITTED _____					MINTAKE SEDIMENT CONTROL MEASURES	JULY 2010
REV	DATE	DESCRIPTION	SUB	APP'D	APPROVED		FIGURE NF-1	DRAWING NUMBER
							NORTH FORK LONG CANYON DIVERSION SITE PLAN	

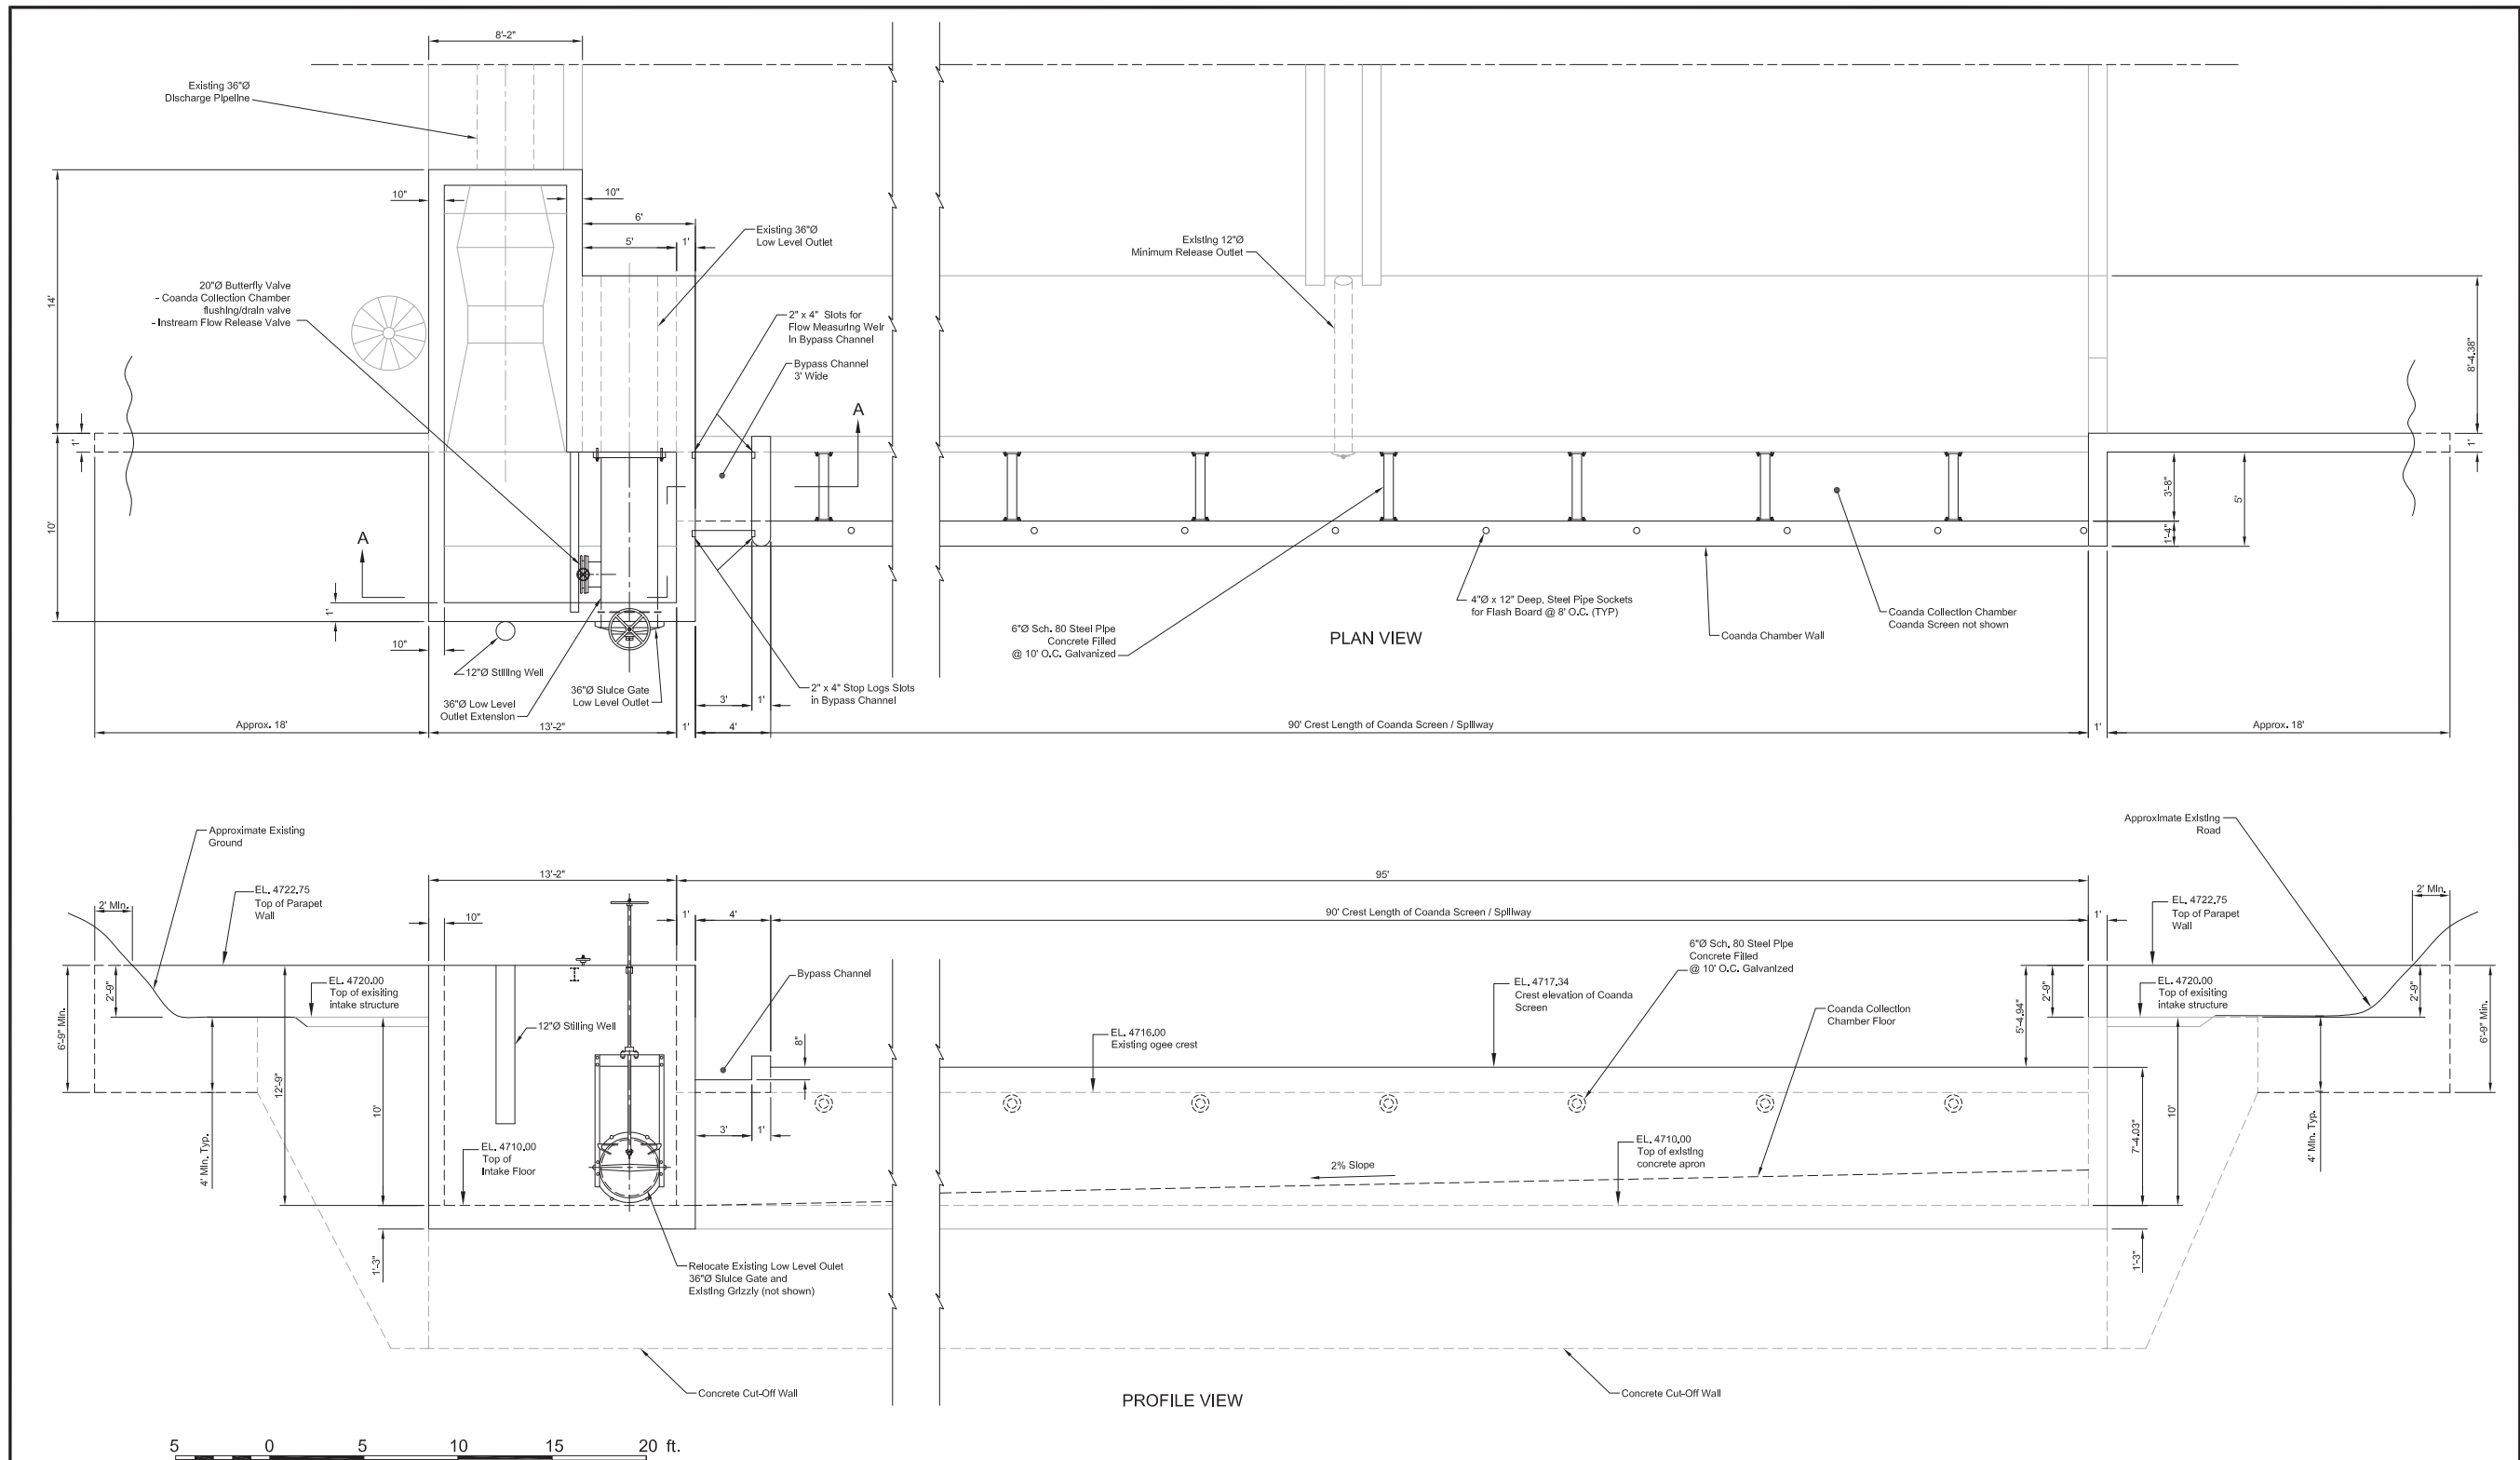

REDUCED NOTE DRAWING

DESIGNED	P.O. Sjöman	CHECKED	J. Christensen		
DRAWN	N.A. Kozobokalis	SUBMITTED			
REV	DATE	DESCRIPTION	SUB	APP'D	APPROVED

PCWA

PLACER COUNTY WATER AGENCY
144 Ferguson Road, Auburn, CA 95604


CHRISTENSEN ASSOCIATES, INC.

210 FISH Avenue
Suite 200
San Rafael, California 94901
U.S.A.

MIDDLE FORK AMERICAN RIVER PROJECT
INTAKE SEDIMENT CONTROL MEASURES

FIGURE NF-2
NORTH FORK LONG CANYON DIVERSION SITE PLAN
PLAN AND PROFILE VIEW OF INTAKE AND WEIR

DATE	January, 2010
DRAWING NUMBER	

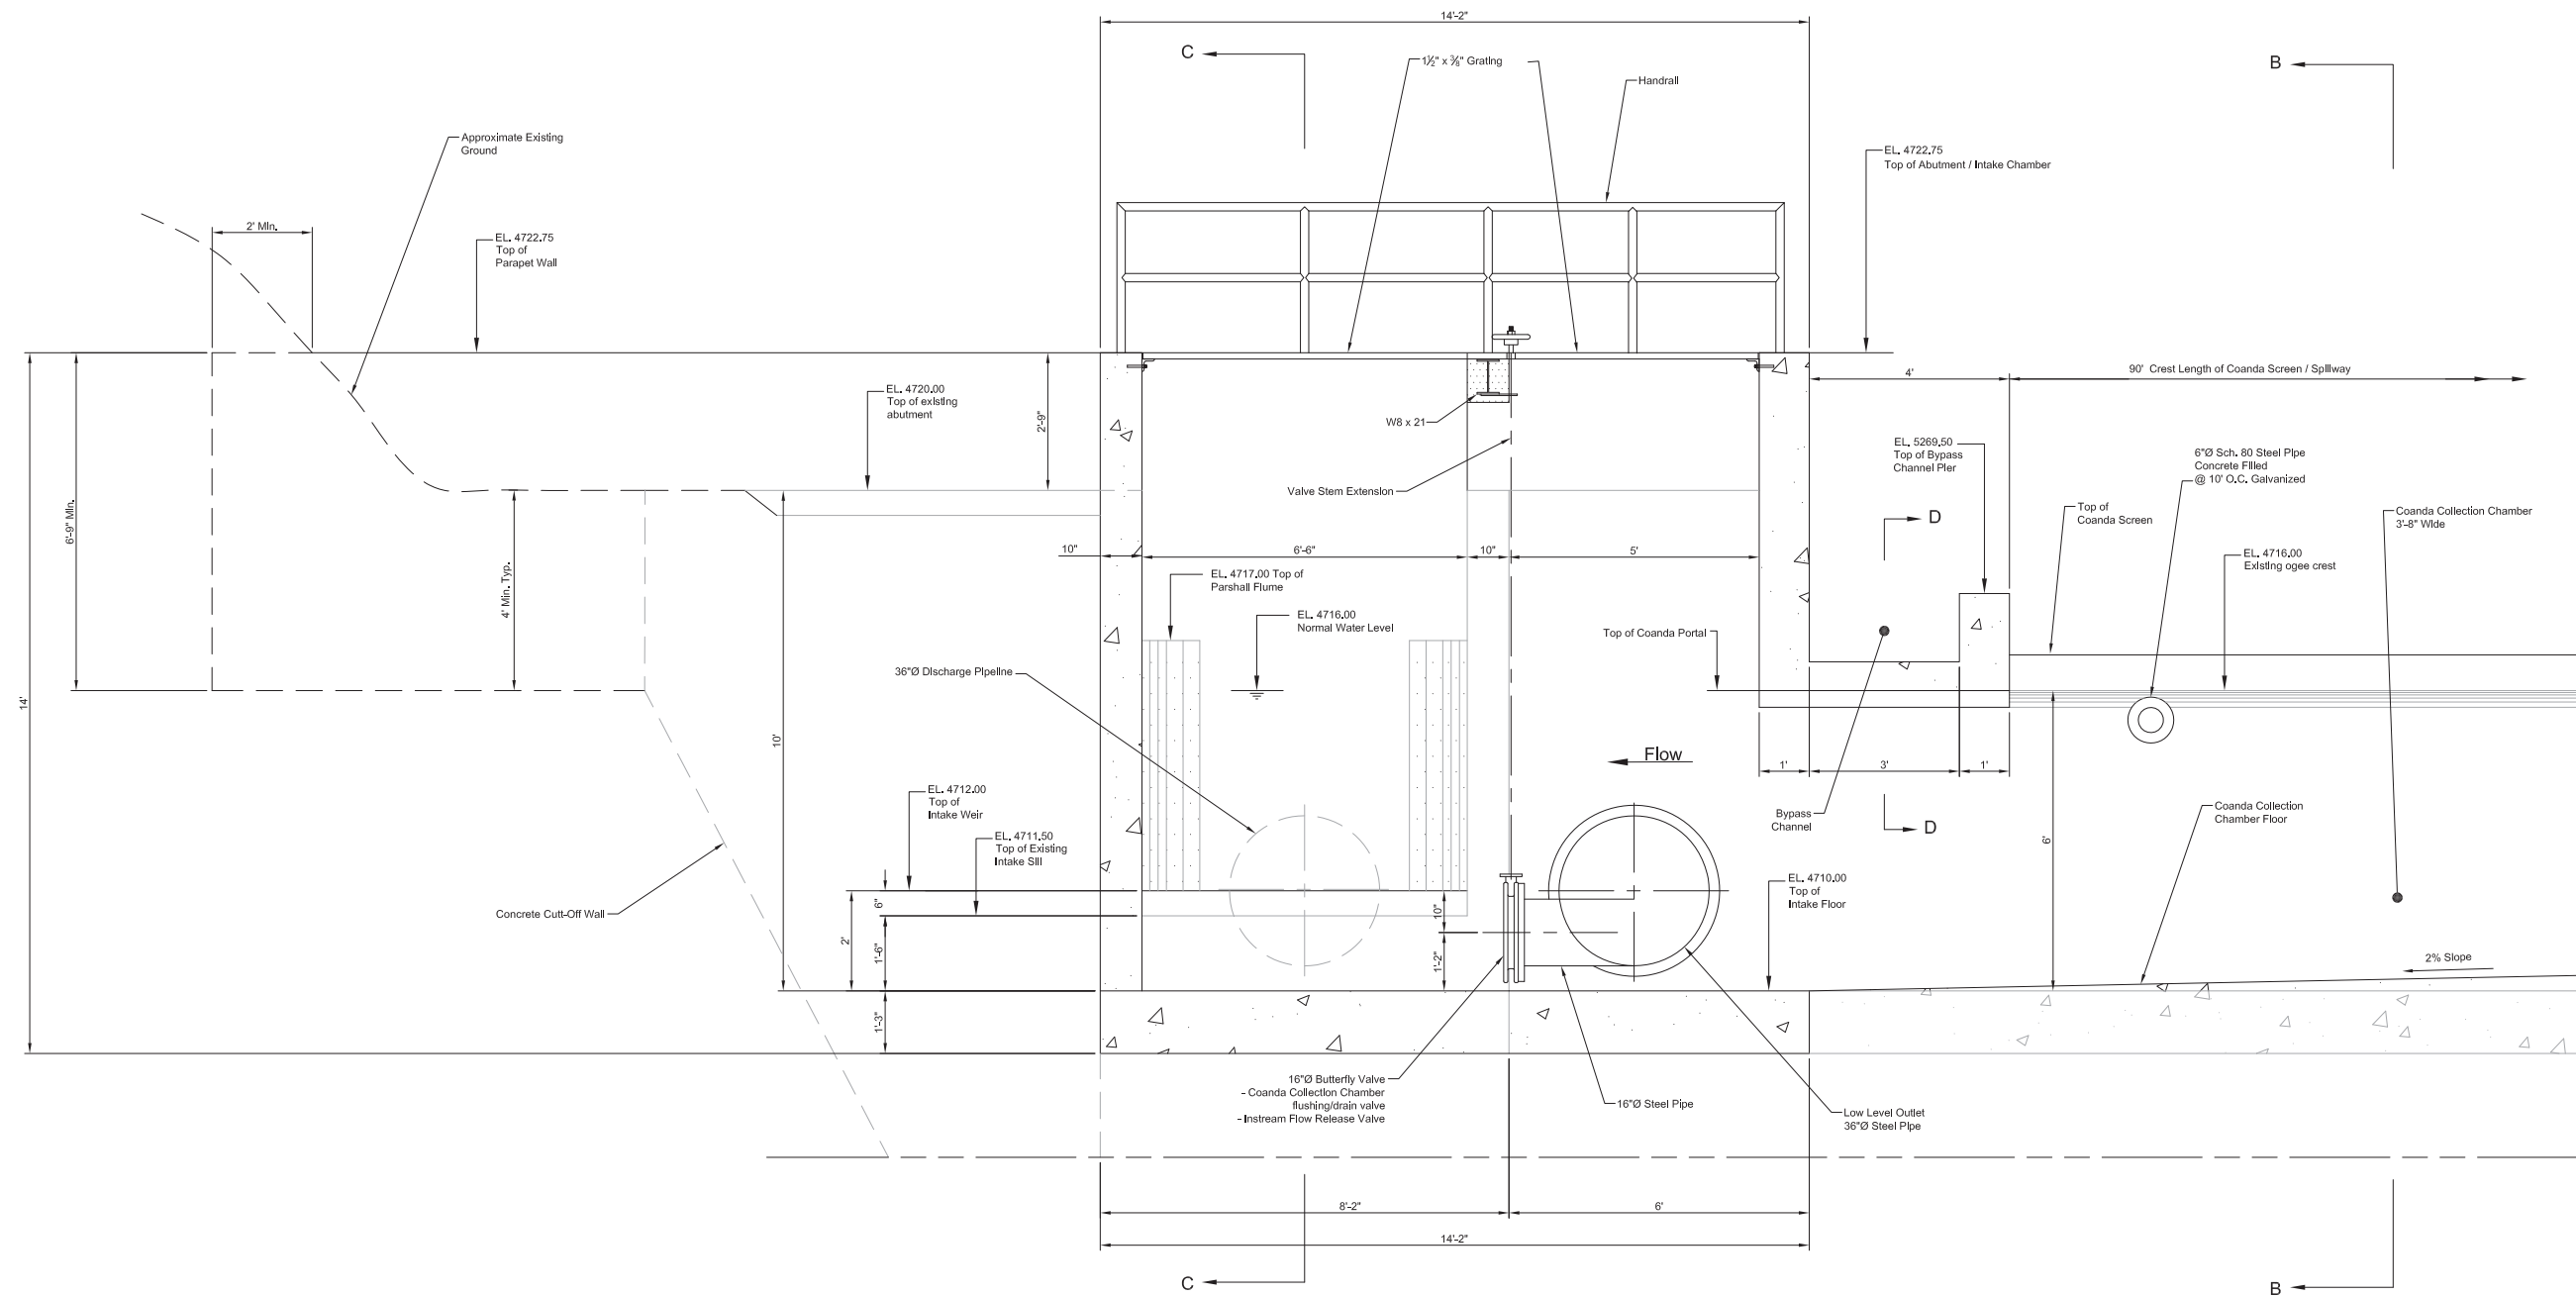

SECTION "A-A" (NF 1)
PROFILE VIEW OF INTAKE



DESIGNED	F.O. Sjöman	CHECKED	J. Christensen		
DRAWN	N.A. Kozobolis	SUBMITTED			
REV	DATE	DESCRIPTION	SUB	APP'D	APPROVED

PCWA
PLACER COUNTY WATER AGENCY
144 Ferguson Road, Auburn, CA 95604




CHRISTENSEN ASSOCIATES, INC.
210 FURN Avenue
Suite 200
San Rafael, California 94903
U.S.A.

MIDDLE FORK AMERICAN RIVER PROJECT
INTAKE SEDIMENT CONTROL MEASURES

FIGURE NF-3
NORTH FORK LONG CANYON DIVERSION SITE PLAN
PROFILE VIEW OF INTAKE "A-A"

DATE
January, 2010

DRAWING NUMBER

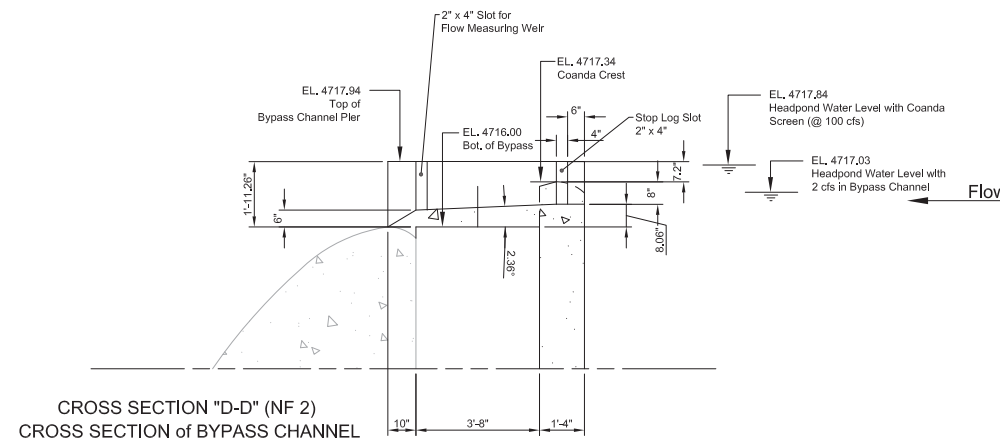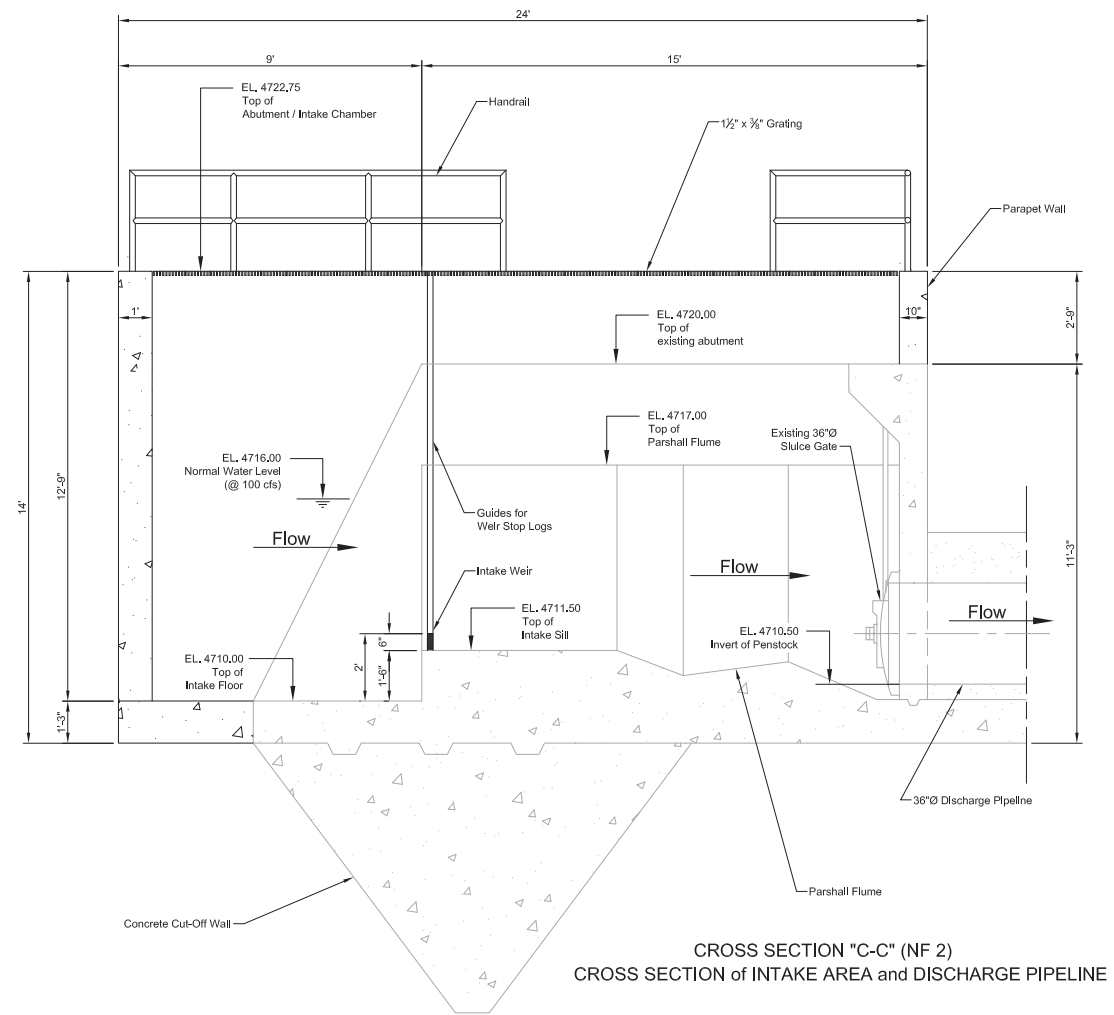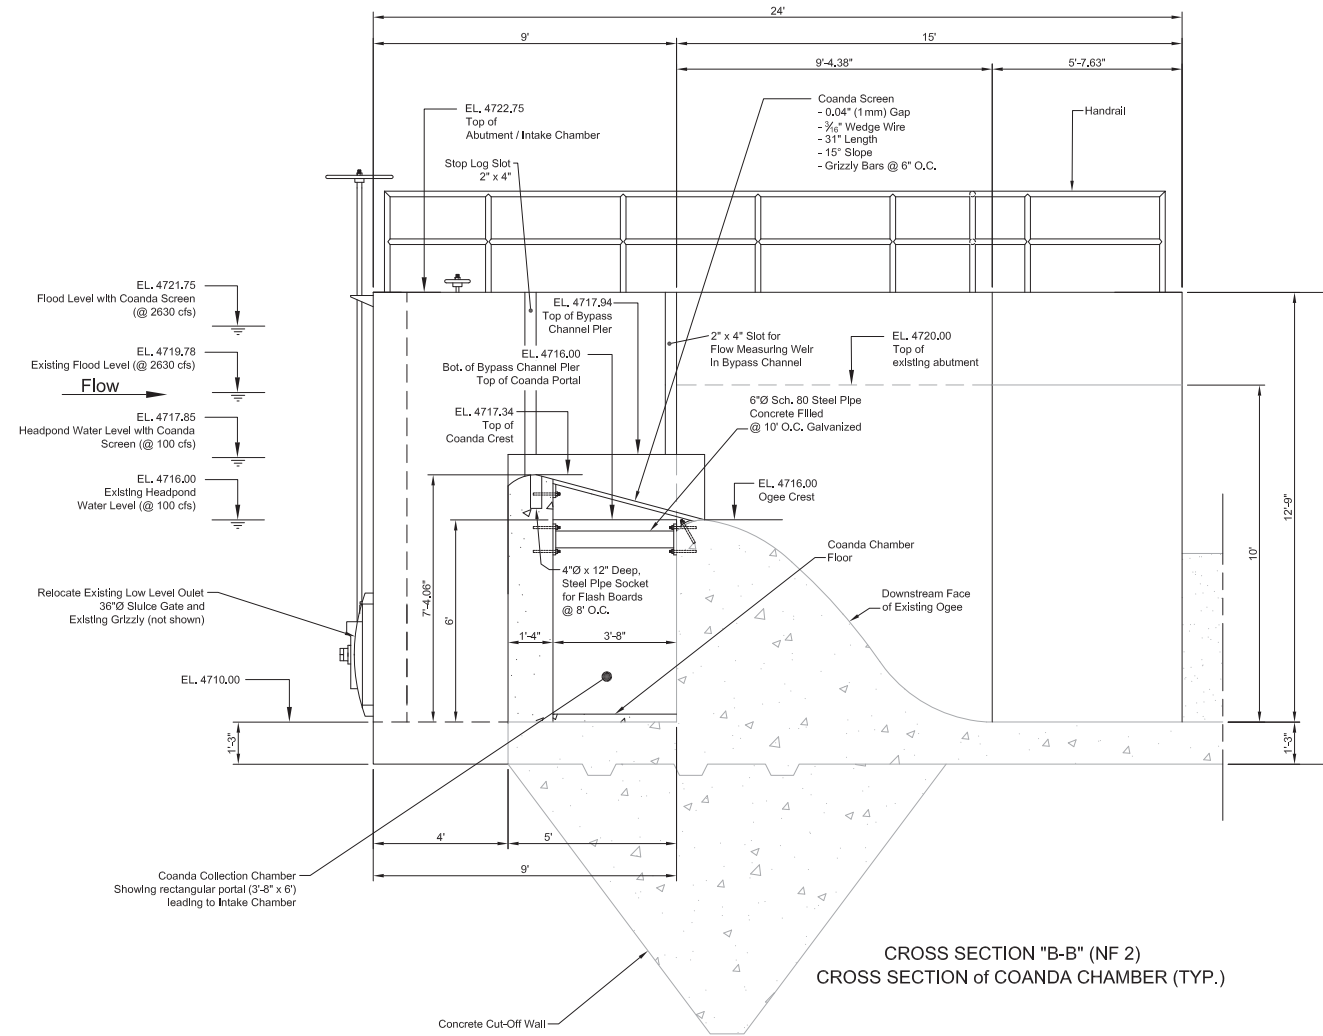

REDUCED
NOTE
DRAWING

DESIGNED P.O. Sjöman CHECKED J. Christensen
DRAWN N.A. Kozobokalis SUBMITTED

REV	DATE	DESCRIPTION	SUB	APP'D	APPROVED



PLACER COUNTY WATER AGENCY
144 Ferguson Road, Auburn, CA 95604




210 FISH Avenue
Suite 200
San Rafael, California 94903
U.S.A.

MIDDLE FORK AMERICAN RIVER PROJECT
INTAKE SEDIMENT CONTROL MEASURES

FIGURE NF-4
NORTH FORK LONG CANYON DIVERSION SITE PLAN
INTAKE SECTIONS "B-B" & "C-C"

DATE
January, 2010


DRAWING NUMBER

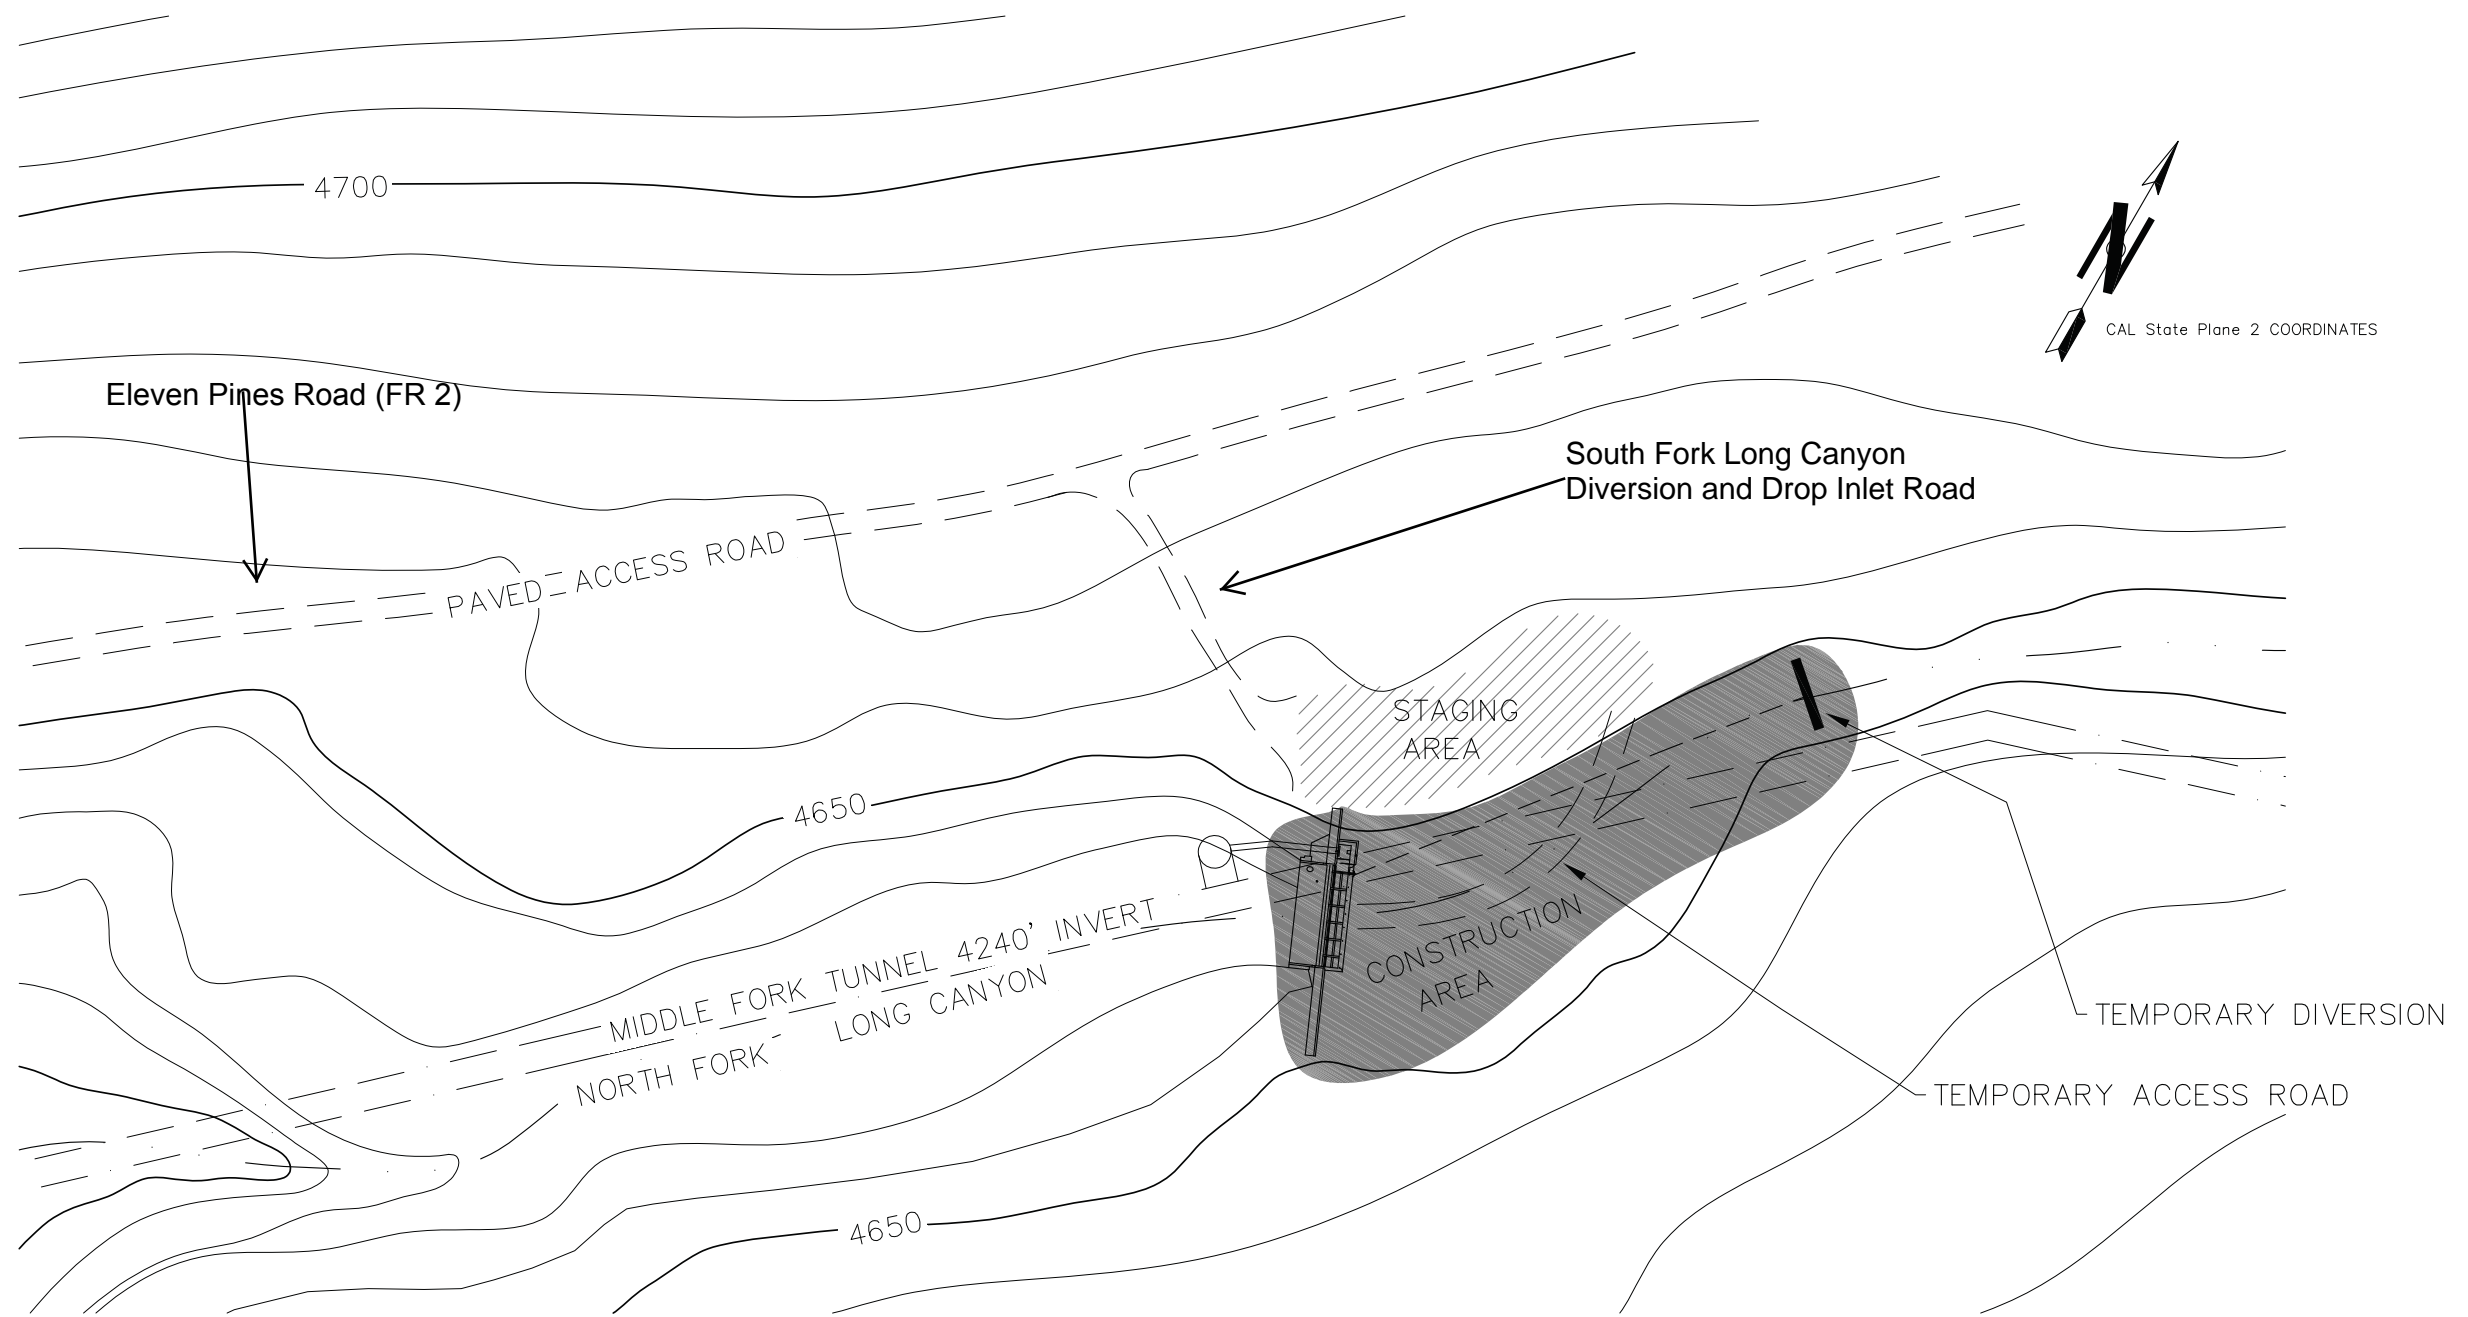

SOUTH FORK LONG CANYON CREEK DIVERSION

PLAN VIEW

SCALE: 1" = 50'-0"

 

DESIGNED _____	CHECKED _____
DRAWN T. STANDERS	SUBMITTED _____



144 Ferguson Street
Auburn, CA 95604




MIDDLE FORK AMERICAN RIVER HYDROELECTRIC PROJECT
INTAKE SEDIMENT CONTROL MEASURES

FIGURE SF-1
SOUTH FORK LONG CANYON DIVERSION SITE PLAN


DATE
JULY 2010

DRAWING NUMBER

Contains Critical Energy Infrastructure Information (CEII) - Do Not Distribute

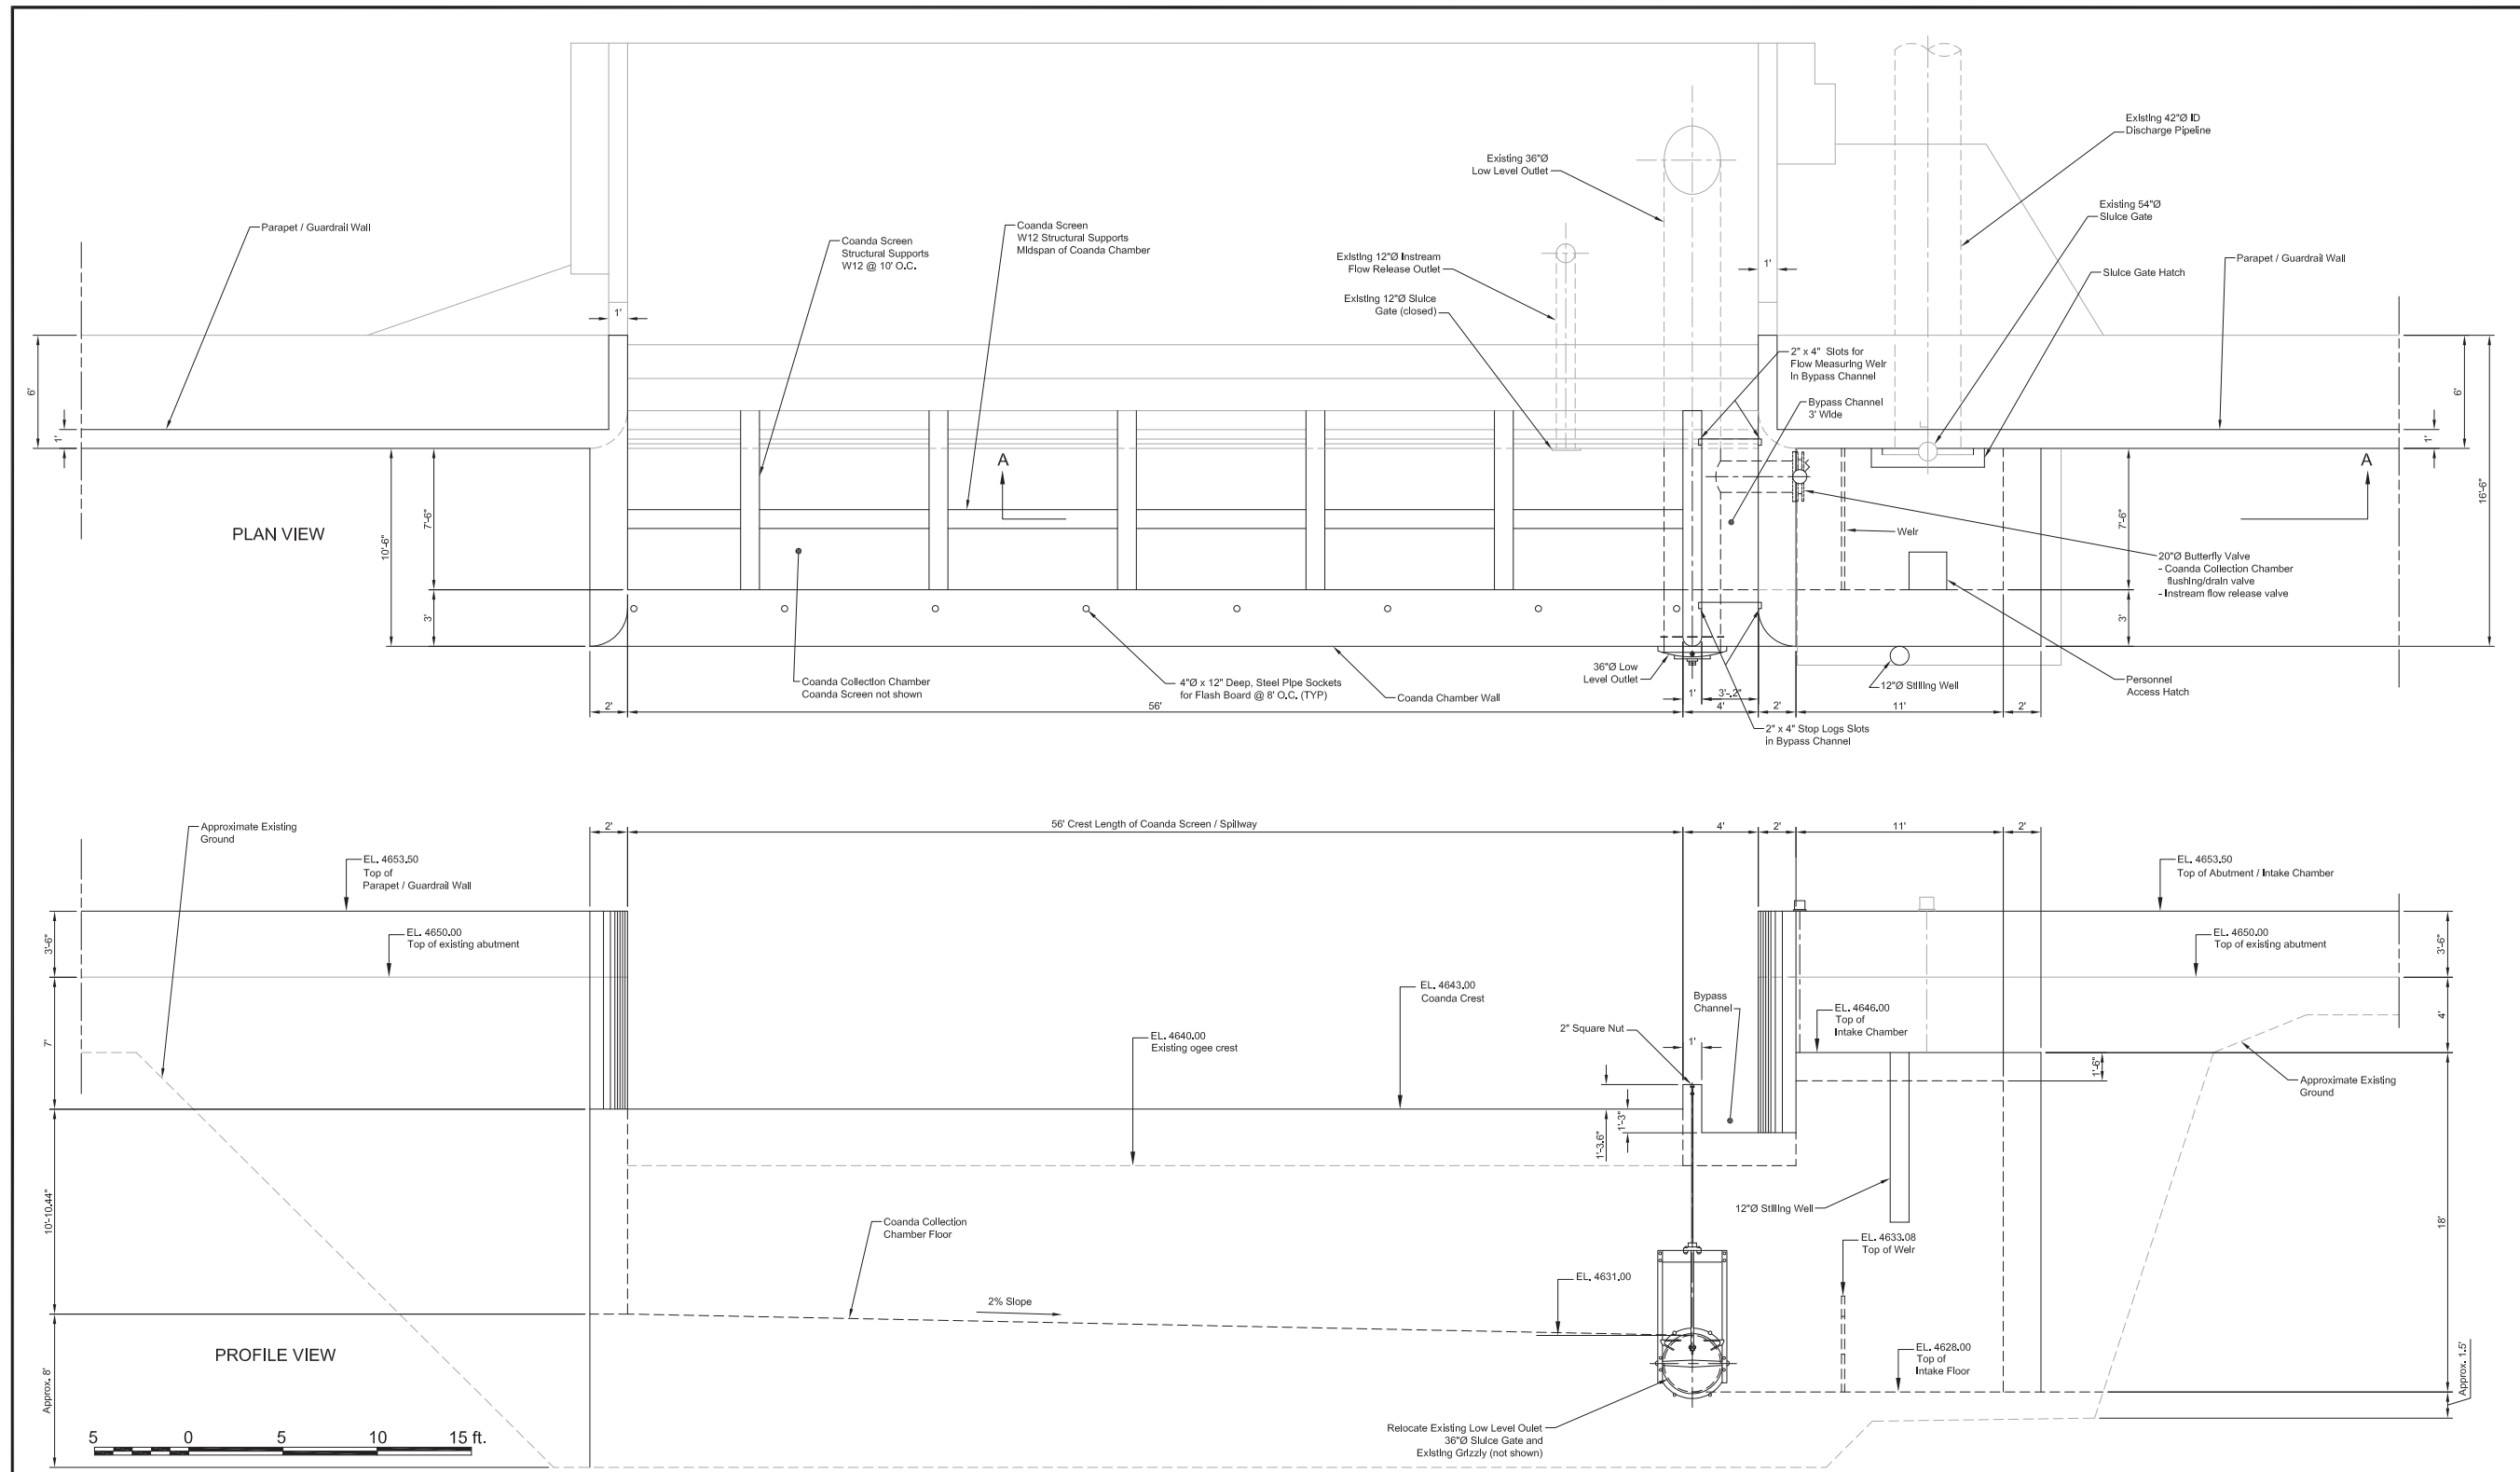

	DESIGNED <u>P.O. Sjöman</u> CHECKED <u>J. Christensen</u> DRAWN <u>N.A. Kozobollidis</u> SUBMITTED _____	<p>PLACER COUNTY WATER AGENCY 144 Ferguson Road, Auburn, CA 95604</p>	<p>810 30th Avenue Suite 204 San Rafael, California 94903 U.S.A.</p>	MIDDLE FORK AMERICAN RIVER PROJECT INTAKE SEDIMENT CONTROL MEASURES	DATE January, 2010															
	<table border="1" style="width: 100%; border-collapse: collapse; font-size: x-small;"> <thead> <tr> <th>REV.</th> <th>DATE</th> <th>DESCRIPTION</th> <th>SUB</th> <th>APP'D</th> <th>APPROVED</th> </tr> </thead> <tbody> <tr> <td> </td> <td> </td> <td> </td> <td> </td> <td> </td> <td> </td> </tr> <tr> <td> </td> <td> </td> <td> </td> <td> </td> <td> </td> <td> </td> </tr> </tbody> </table>			REV.	DATE	DESCRIPTION	SUB	APP'D	APPROVED											
REV.	DATE	DESCRIPTION	SUB	APP'D	APPROVED															

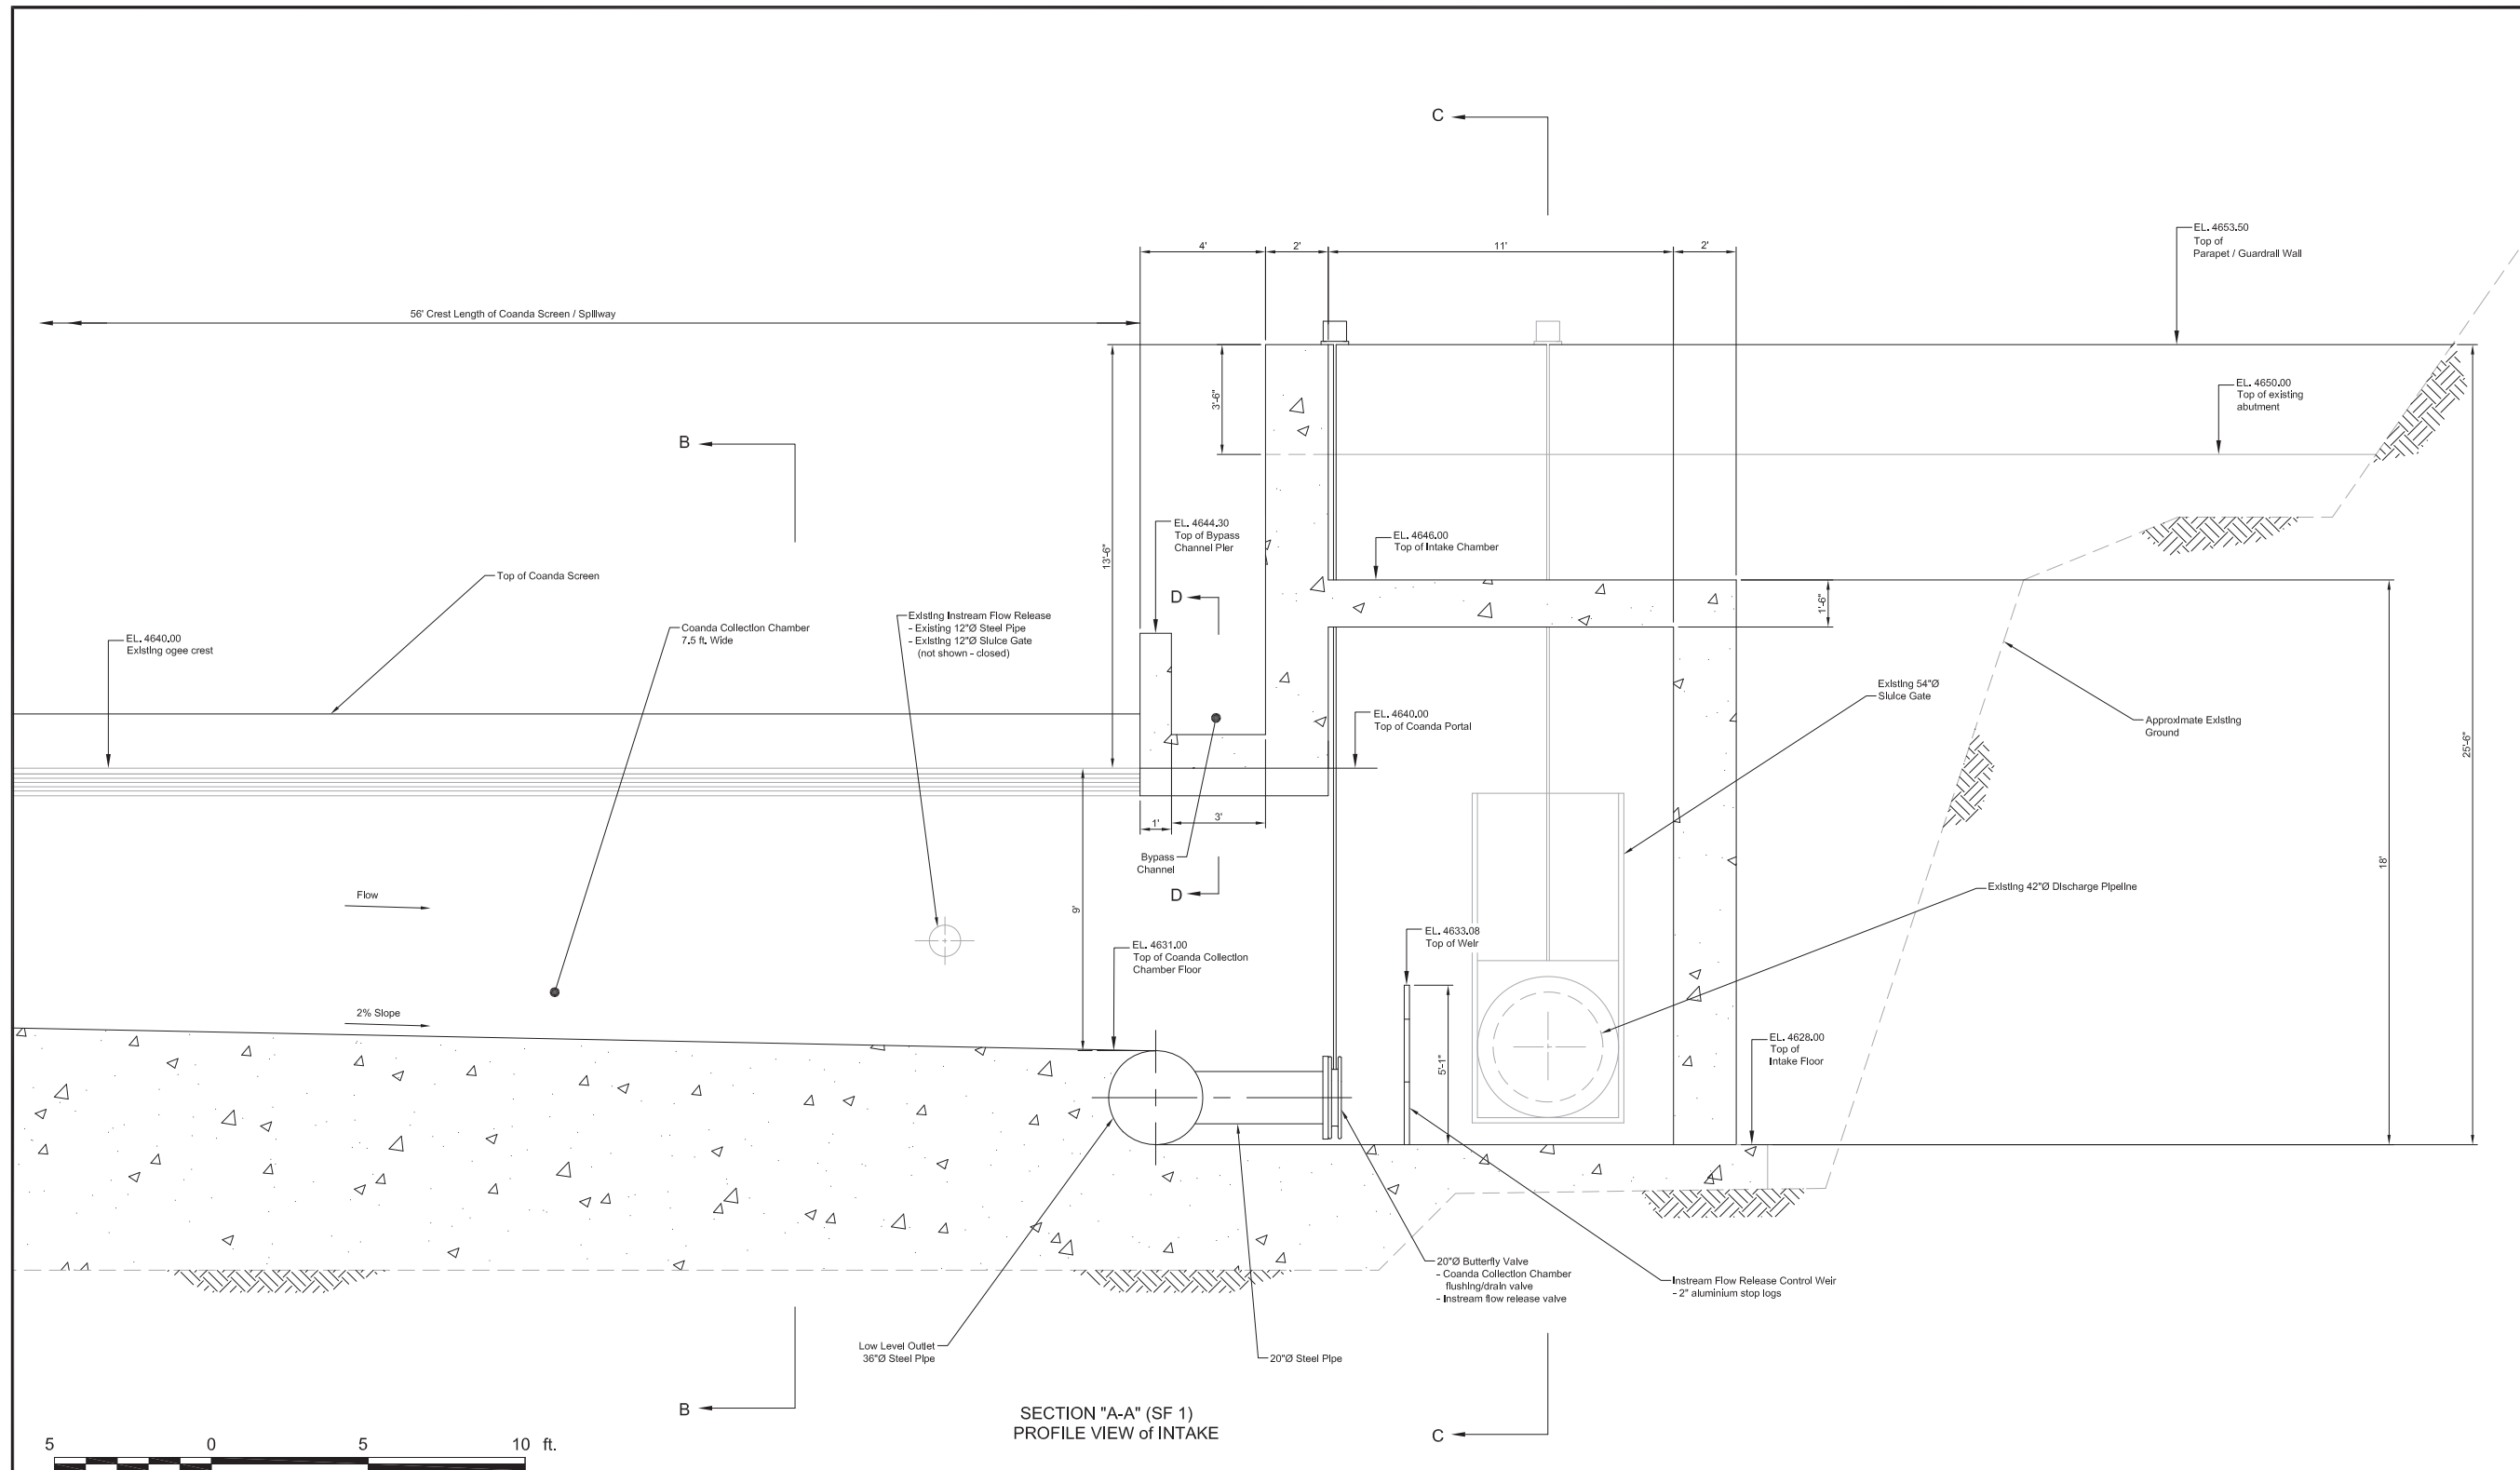

SECTION "A-A" (SF 1)
PROFILE VIEW OF INTAKE

REDUCED
NOTE
DRAWING

DESIGNED P.O. Siöman CHECKED J. Christensen
DRAWN N.A. Kozobollidis SUBMITTED _____

REV	DATE	DESCRIPTION	SUB	APP'D	APPROVED



PLACER COUNTY WATER AGENCY
144 Ferguson Road, Auburn, CA 95604




MIDDLE FORK AMERICAN RIVER PROJECT
INTAKE SEDIMENT CONTROL MEASURES

FIGURE SF-3
SOUTH FORK LONG CANYON DIVERSION SITE PLAN
PROFILE VIEW OF INTAKE "A-A"

DATE
January, 2010

DRAWING NUMBER

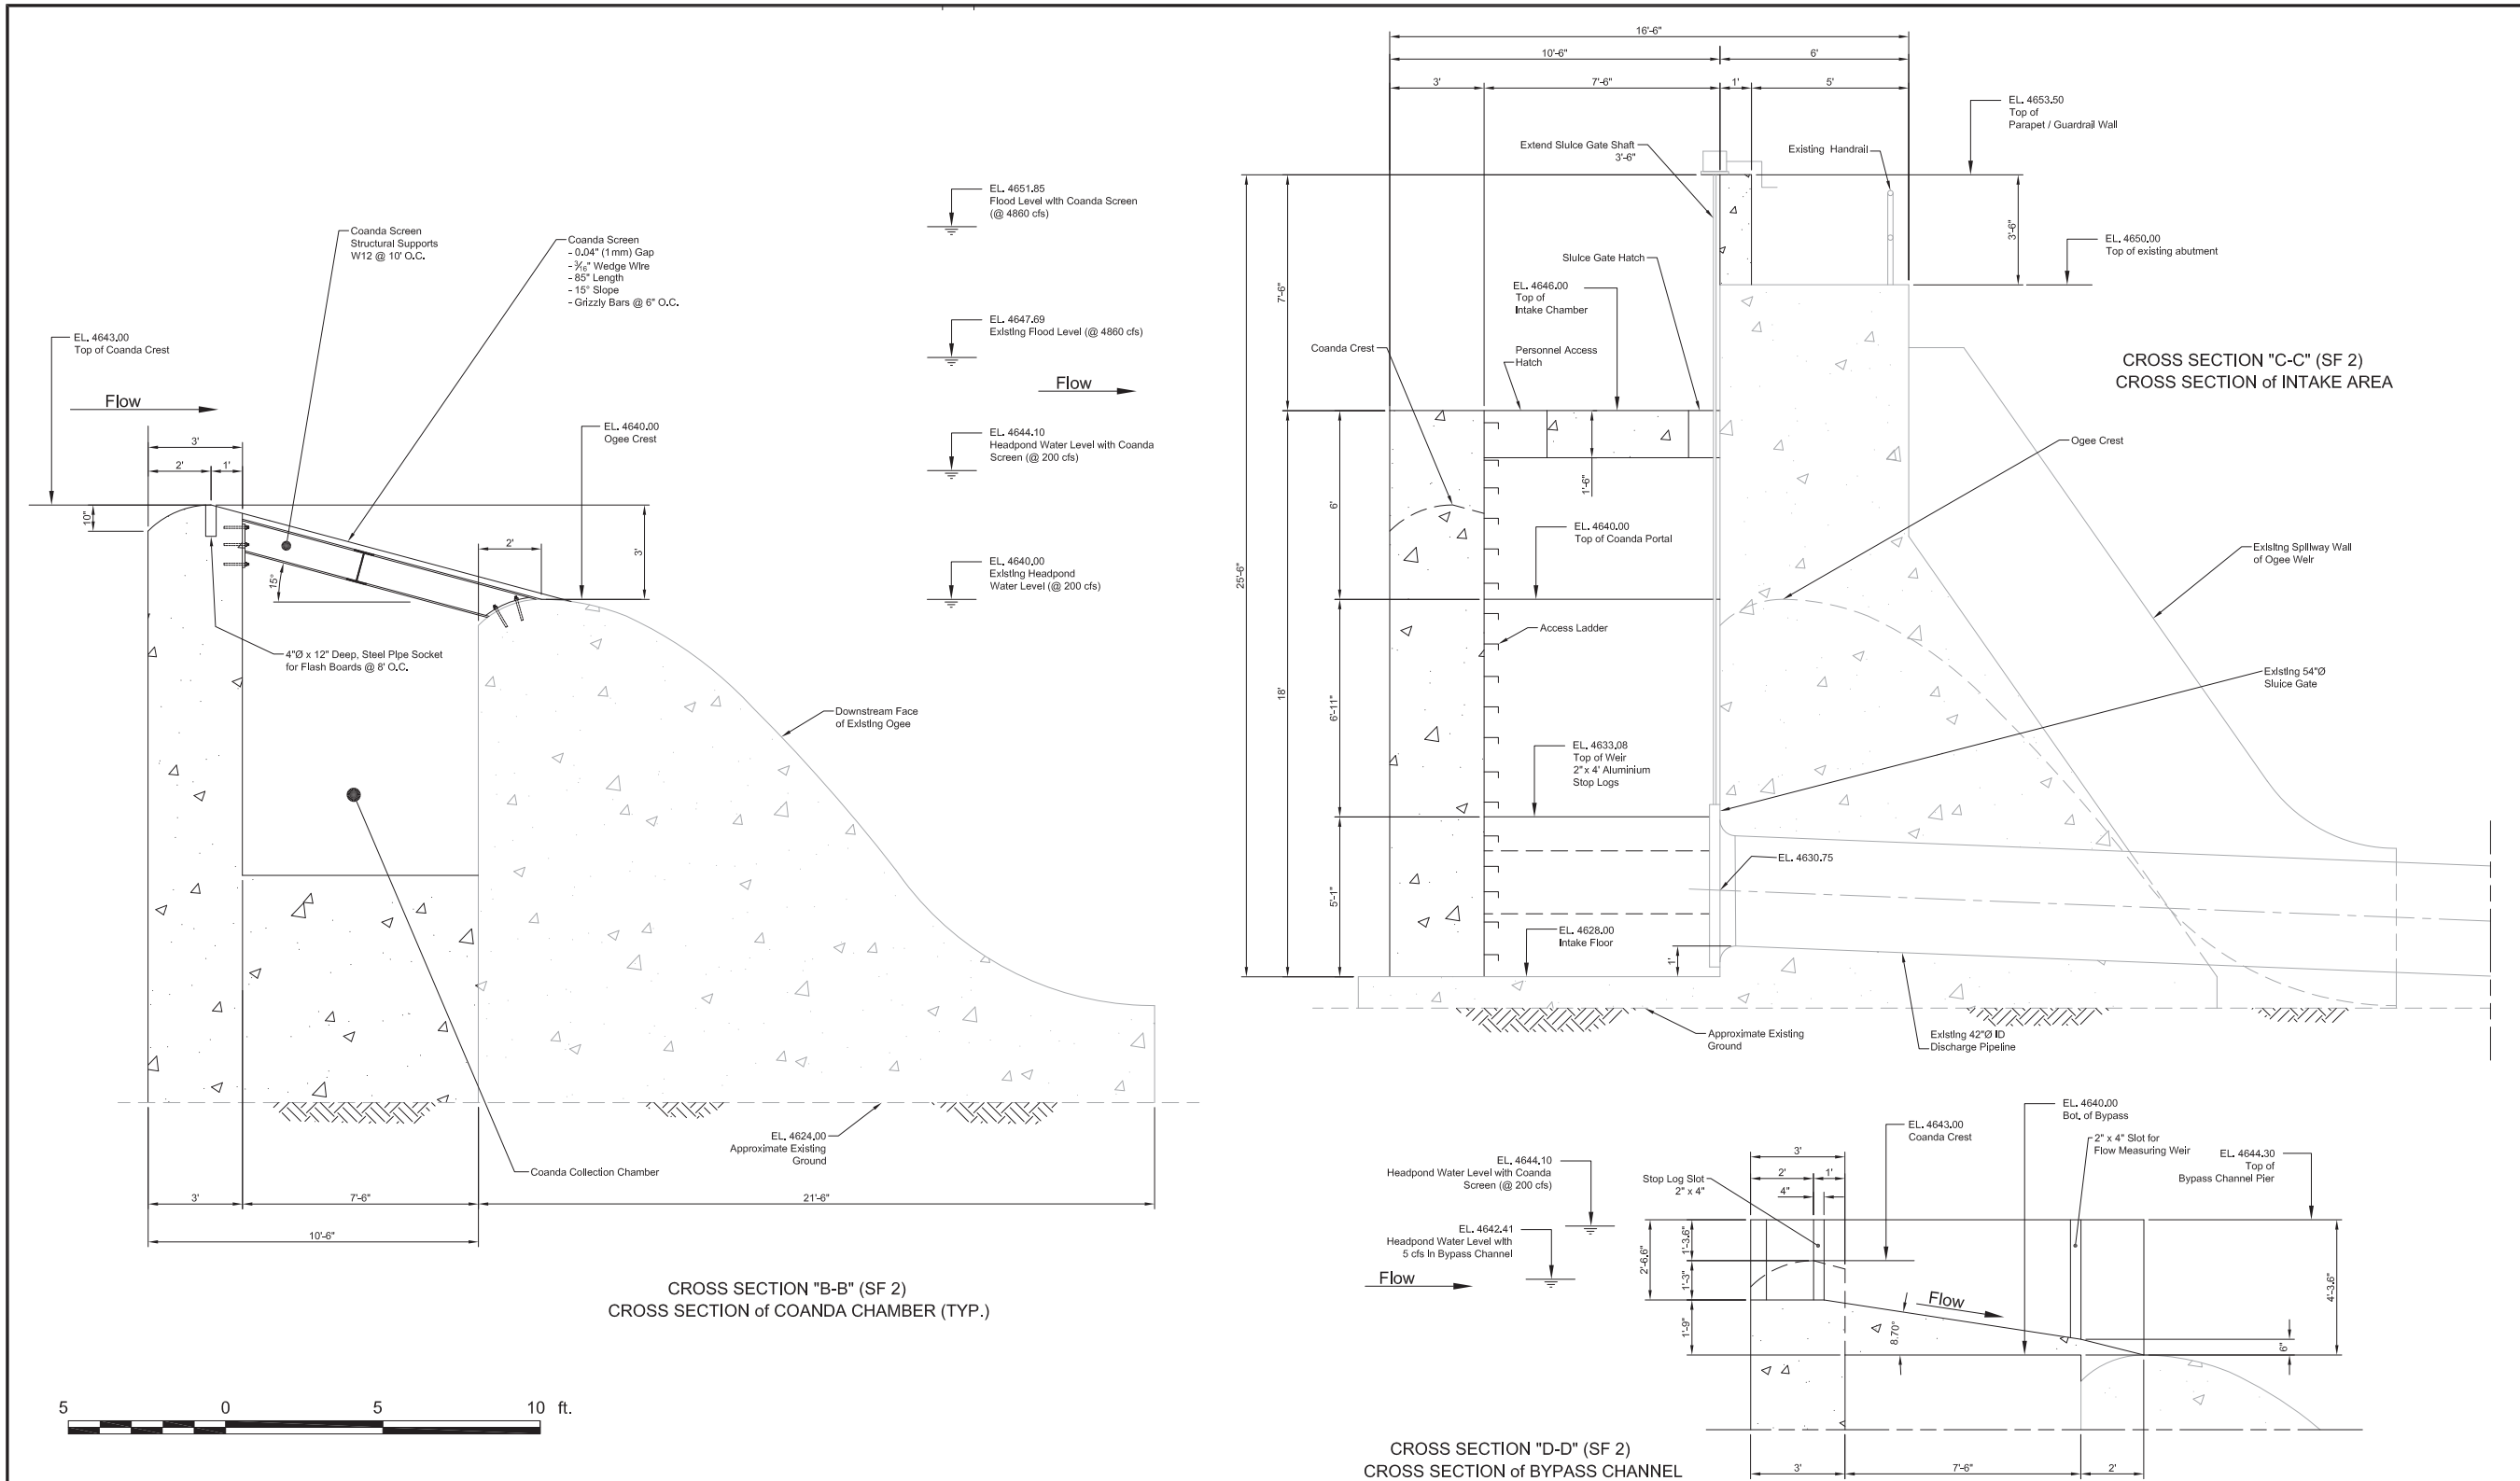

REDUCED NOTE DRAWING

DESIGNED P.O. Sjöman CHECKED J. Christensen
 DRAWN N.A. Kozobolitis SUBMITTED

REV	DATE	DESCRIPTION	SUB	APP'D

APPROVED



PLACER COUNTY WATER AGENCY
 144 Ferguson Road, Auburn, CA 95604



MIDDLE FORK AMERICAN RIVER PROJECT
 INTAKE SEDIMENT CONTROL MEASURES

FIGURE SF-4
 SOUTH FORK LONG CANYON DIVERSION SITE PLAN
 INTAKE SECTIONS "B-B" & "C-C"

DATE
 January, 2010

DRAWING NUMBER