

DATE	NAME
DENNIS G. MEYER, LS 4751	
LICENSE EXPIRES: 9/30/11	

ANDREGG GEOMATICS

SURVEYOR'S STATEMENT


CERTIFY THAT SUPERSEDED THE SURVEY OF THE PROJECT LANDS; THAT THE PROJECT LANDS BEING BOUNDARY DELINEATION FOR THE MIDDLE FORK AMERICAN RIVER PROJECT AS SHOWN ON THIS EXHIBIT "C" IS DEVELOPED WITHIN REASONABLE ACQUISITION AS REQUIRED IN 18FCRA-39 & 18FCRA-41 TO THE GEOGRAPHIC LOCATION, THIS EXHIBIT IS BASED UPON MAPS OF THE EXHIBIT "C" SHEET 22 OF THE MIDDLE FORK AMERICAN RIVER PROJECT NO.2079 AND BOOK 2 SURVEYS PAGE 78 OFFICIAL RECORDS OF PLACER COUNTY AND CORRECTLY SHOW HEREON, SEE CONTROL SCHEME FOR DETAILS OF THE BOUNDARY DELINEATION AND DATA ACQUISITION.

NOTES







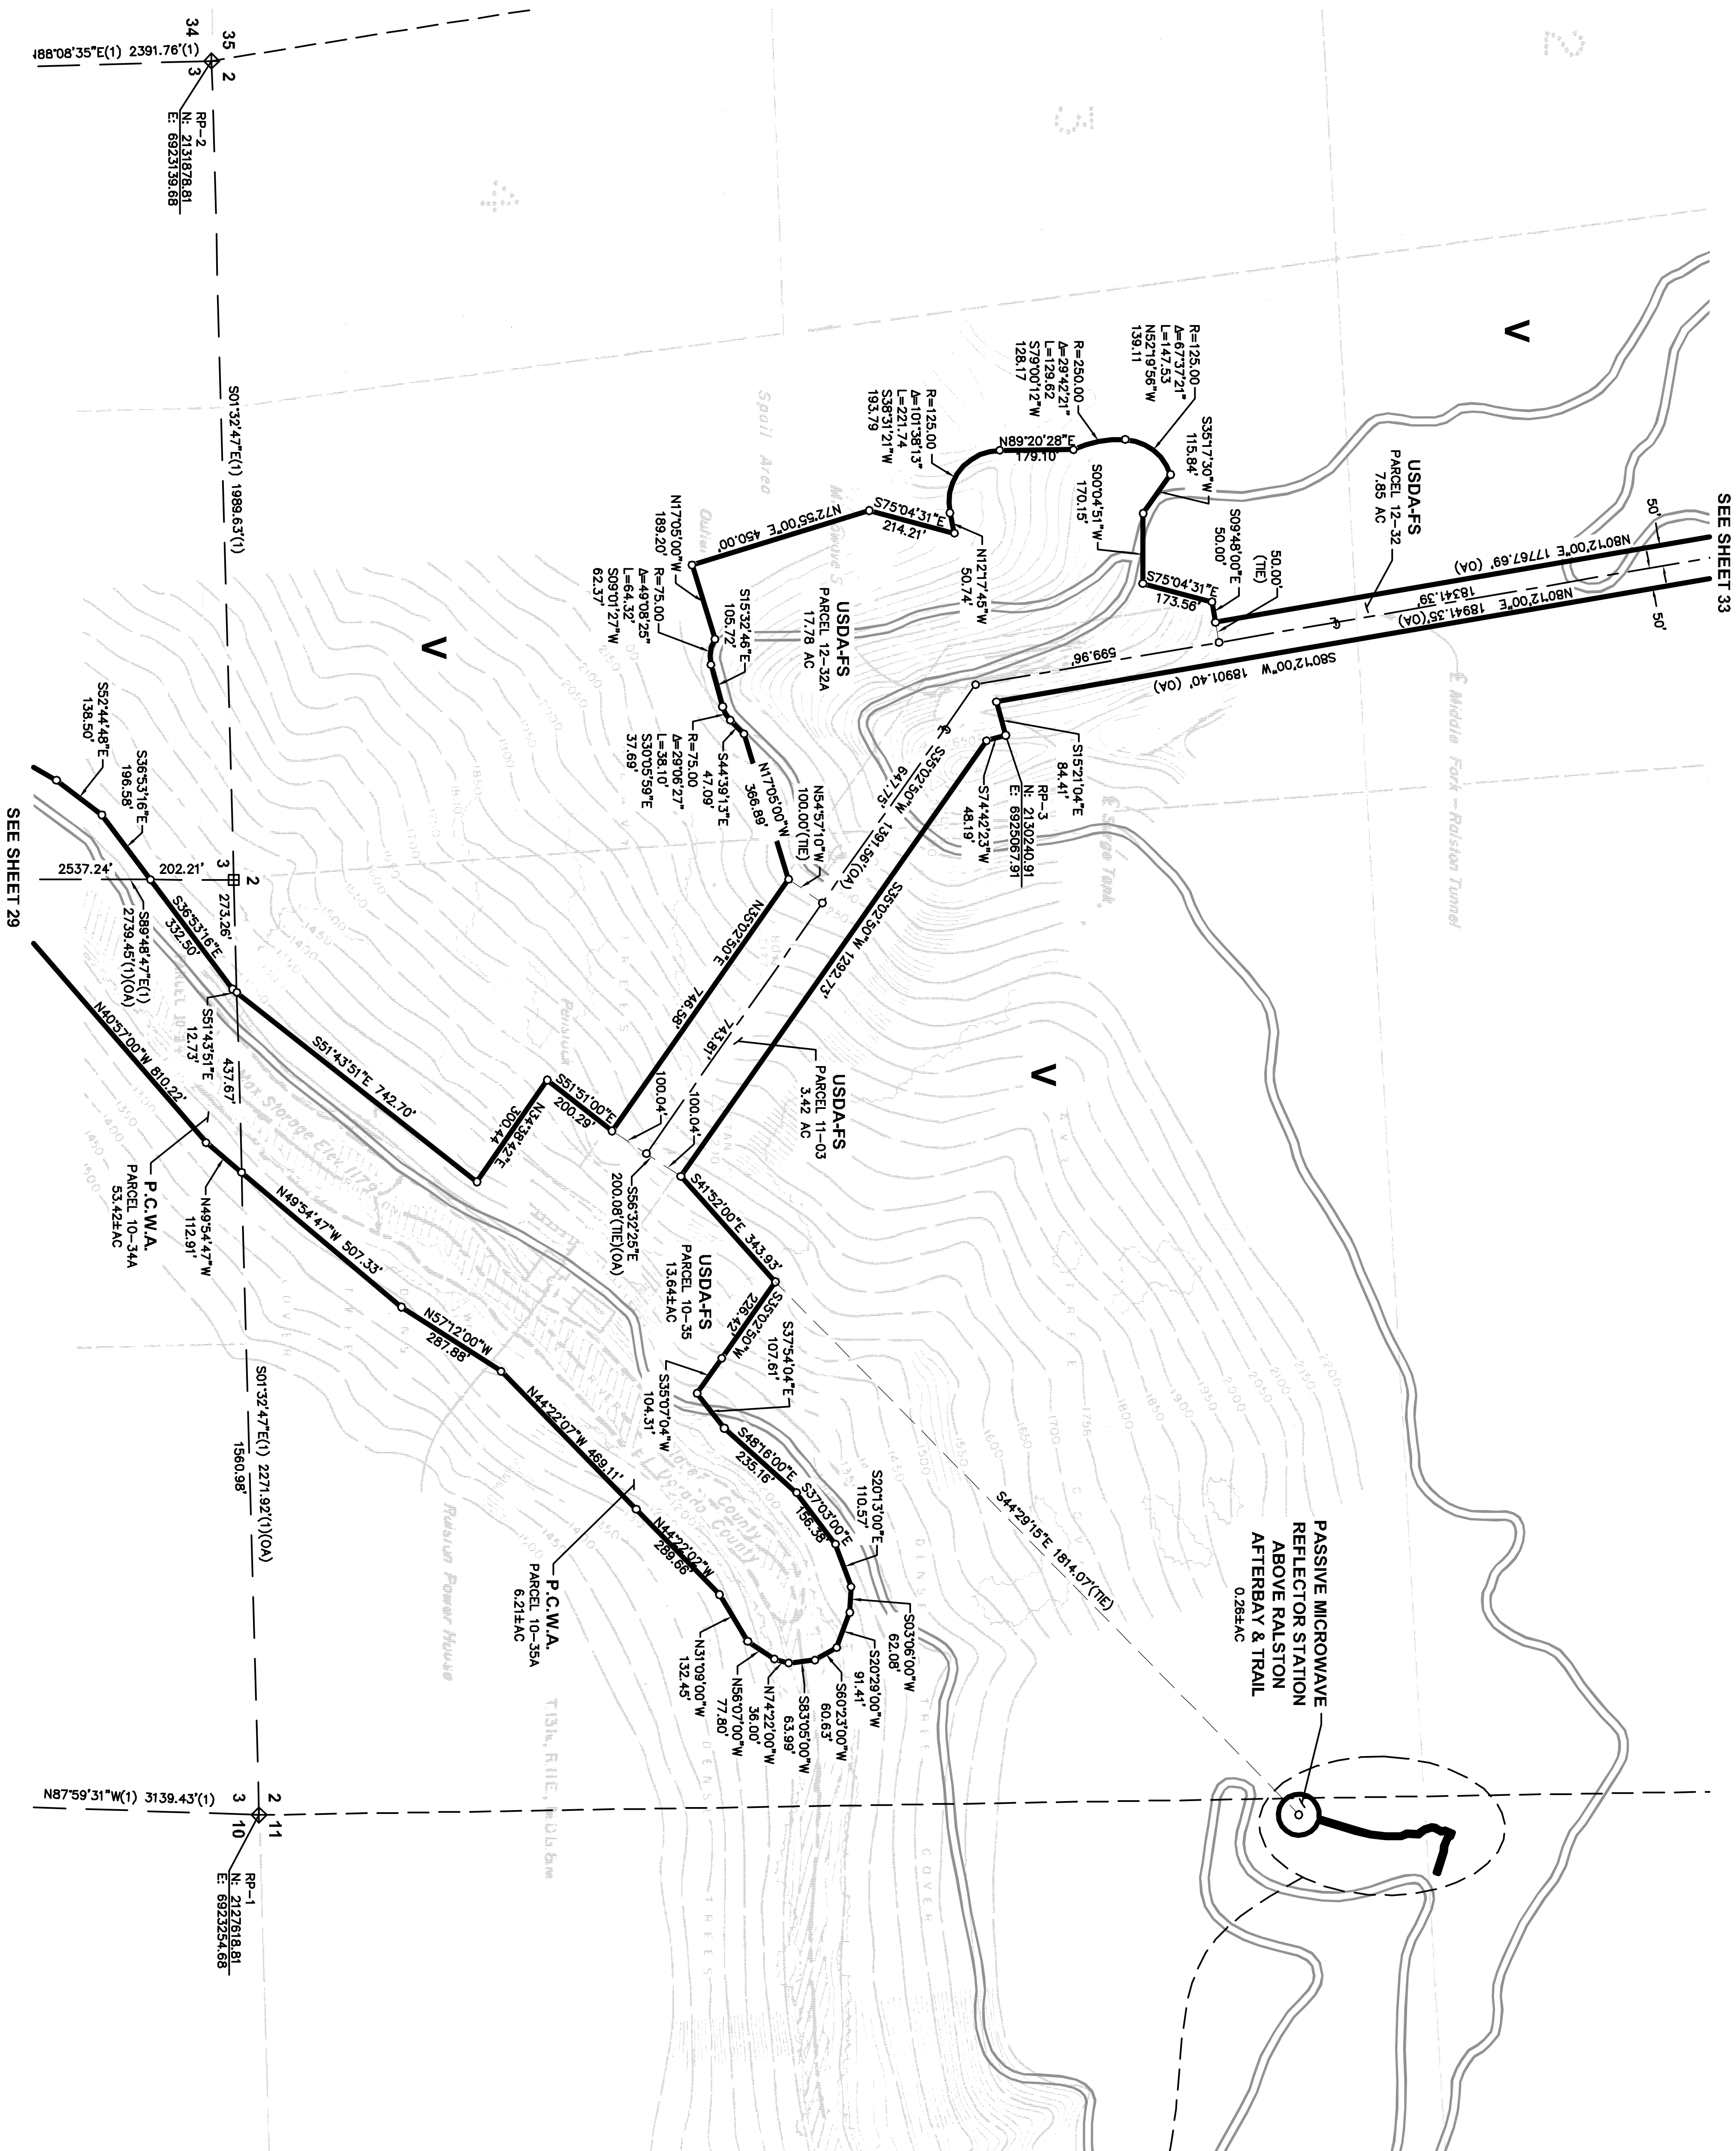























SHADED TOPOGRAPHY SHOWN HEREON PER EXHIBIT 'K', SHEET 22, MIDDLE FORK AMERICAN RIVER PROJECT; RALSTON AFTERBAY PROJECT AREA. REVISED OCT. 2001
1977

REFERENCE POINT COORDINATES

NAD83 CALIFORNIA STATE PLANE COORDINATE SYSTEM ZONE 11 (CCS83, ZONE 2): U.S. SURVEY FEET



LEGEND

- | | | | |
|---|--|---|--------------------------------------|
|  | PROJECT BOUNDARY |  | BRIDGE |
|  | RESERVOIR STORAGE STAGE |  | RIVER OR PERENNIAL STREAM |
|  | TUNNEL (WITH SHAFT) |  | INTERMITTENT STREAM |
|  | SECTION LINE, ESTABLISHED |  | SPRING |
|  | SECTION LINE, PROTRACTED |  | POND OR LAKE, WATER LEVEL, JULY 1961 |
|  | SUBDIVISION LINE, GOVERNMENT LAND SURVEY |  | TREES OR BRUSH |
|  | SECTION CORNER, FOUND |  | STREAM FLOW GAUGING STATION |
|  | SECTION CORNER, RECORD |  | WATER SURFACE GAUGING STATION |
|  | 1/4 CORNER, FOUND |  | CAMPGROUND |
|  | 1/4 CORNER, RECORD |  | BUILDING |
|  | COUNTY LINE |  | GOVERNMENT BENCH MARK |
|  | U.S. FOREST BOUNDARY |  | BENCH MARK RELOCATION |
|  | PROJECT BOUNDARY CORNER | | PHOTOGRAMMETRIC PRINCIPAL POINT |
|  | OVERALL DIMENSION | | TRIANGULATION STATION |
|  | REFERENCE POINT | | FIELD ESTABLISHED ELEVATION |
|  | PUBLIC LAND | | PHOTOGRAMMETRIC ELEVATION |
|  | ROAD | | MINERAL RIGHTS ONLY |
|  | | | RECORD PER 2 ROWS 78 |

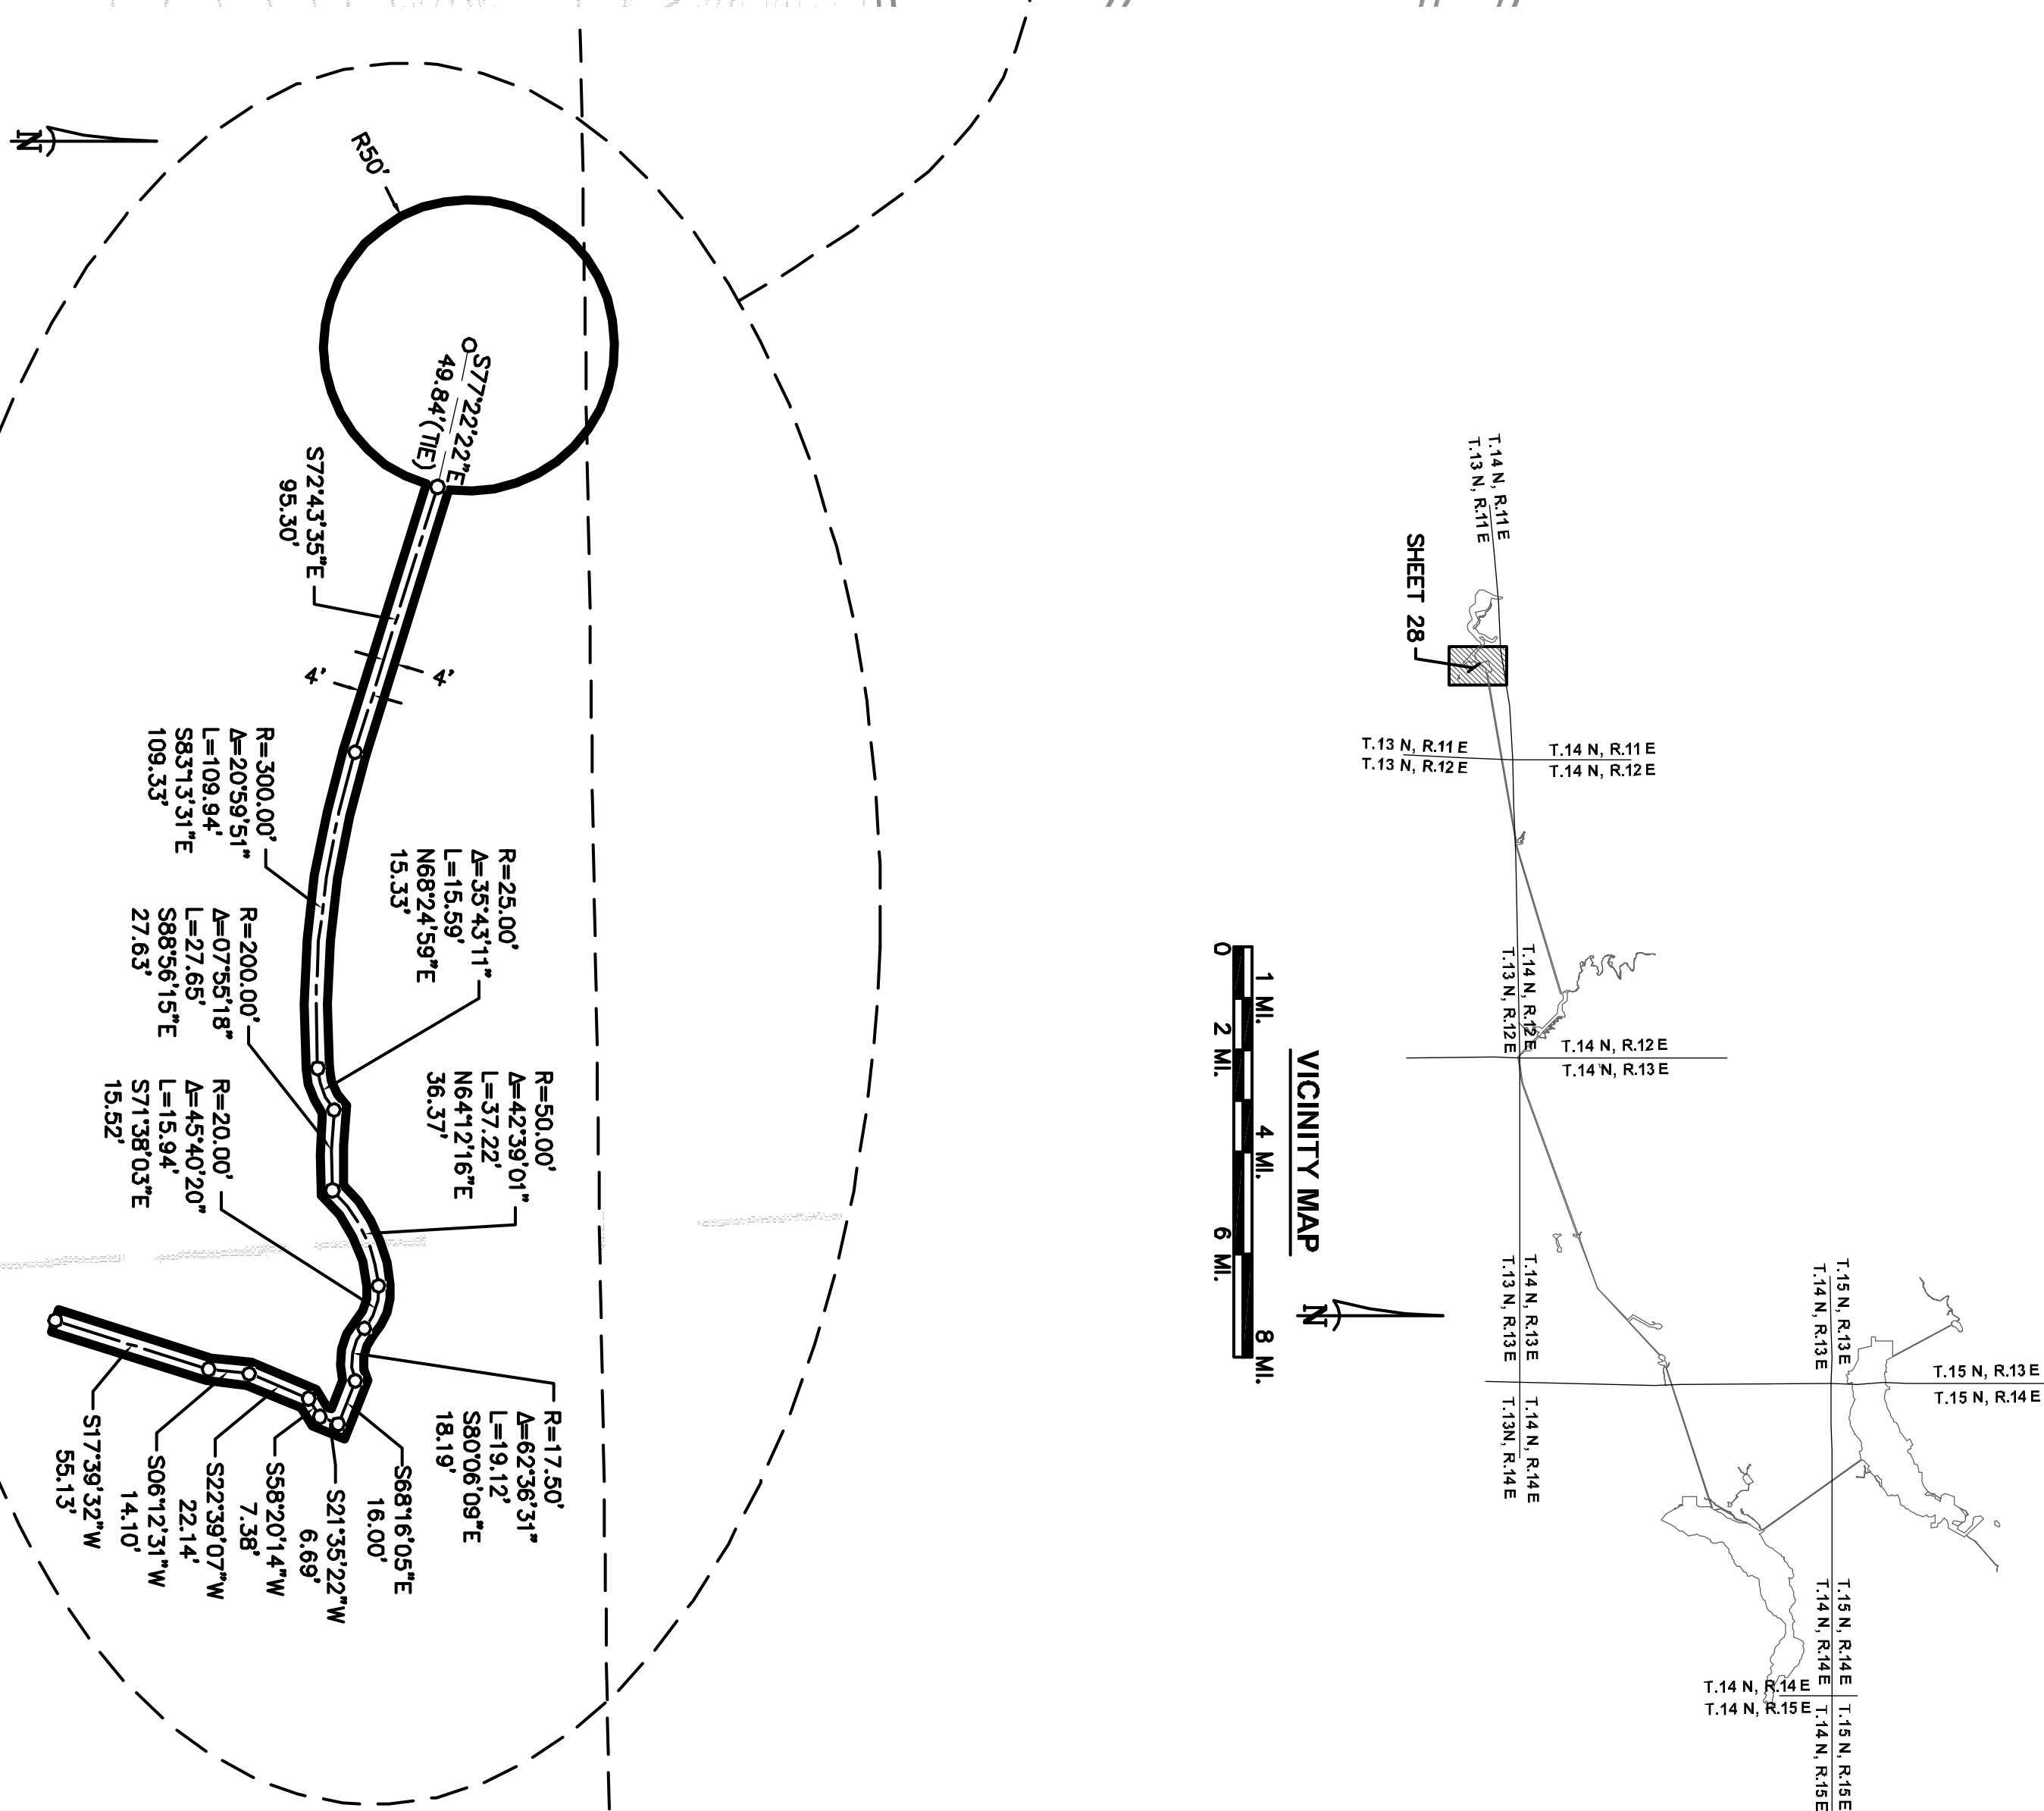


EXHIBIT 'G' PROJECT 2079

**MIDDLE FORK AMERICAN RIVER PROJECT
RALSTON AFTERBAY PROJECT AREA
A PORTION OF SECTIONS 2 & 3, T.13N., R.11E., M.D.M.**

PLACER COUNTY, CALIFORNIA
SCALE: 1"=200' FEBRUARY 11, 2011

**ANDREGG
GEOMATICS**
www.andregg.com

SHEET 28 OF 33